



<div>MEP CONSULTANTS:</div> <div><div>1st Floor,APR &amp; MRS ARCADE, Vijayapura Road,Devanahalli, BENGALURU INDIA , 562110</div></div> <div>A-SQUARE MEP Consultants (hereafter referred to as "A-SQUARE") retains all copyright and other proprietary rights to the drawings created by A-SQUARE. All drawings created by A-SQUARE are protected by Indian and international copyright laws. Any unauthorized reproduction, distribution, or modification of A-SQUARE's drawings is strictly prohibited. A-SQUARE reserves the right to take legal action against any unauthorized use of its drawings. A-SQUARE grants clients a limited, non-exclusive, non-transferable license to use the drawings for the specific project or purpose for which they were created. Clients may not use the drawings for any other purpose without the express written consent of A-SQUARE. Clients may not modify, reproduce, distribute, transmit, display, perform, publish, license, create derivative works from, transfer, or sell any of A-SQUARE's drawings without the prior written consent of A-SQUARE. Clients may not use any of A-SQUARE's drawings as a basis for the design or construction of any other project without the express written consent of A-SQUARE. Clients may not disclose any of A-SQUARE's drawings to any third party without the prior written consent of A-SQUARE. kindly visit our web-site, to know more.</div>	<div>GENERAL NOTES</div> <div><div>1. All dimensions are in millimeters (mm); follow written dimensions, do not scale.</div><div>2. Drawings must be coordinated across all disciplines; report discrepancies before execution.</div><div>3. Designs comply with NBC, ASHRAE, NEC, IPC, NFPA, and other applicable architectural &amp; MEP standards.</div><div>4. Use only the latest issued drawings; verify all dimensions and site conditions before execution.</div></div>	<div>ARCHITECT / INTERIOR CONSULTANTS:</div> <div></div>	<div>ISSUED DATE:</div> <div>20-MAR-2025</div>												
	<div>VERSION CHART</div> <table><tr><th>VERSION NO.</th><th>VERSION DATE</th></tr><tr><td>GFC</td><td>20-MAR-2025</td></tr><tr><td></td><td></td></tr><tr><td></td><td></td></tr><tr><td></td><td></td></tr><tr><td></td><td></td></tr></table>	VERSION NO.	VERSION DATE	GFC	20-MAR-2025									<div>PROJECT:</div> <div><div>Bommasandra Industrial Area, Bommasandra Village, Anekal TK, Bengaluru (Bangalore) Urban, Karnataka, Bangalore, 560099</div></div>	<div>DRAWN BY:</div> <div>DA</div>
	VERSION NO.	VERSION DATE													
	GFC	20-MAR-2025													
<div>ISSUED FOR:</div> <div>GOOD FOR CONSTRUCTION</div>	<div>CLIENT:</div> <div>DR. VIKRAM Dhyan Dishes LLP</div>	<div>CHECKED BY:</div> <div>SK</div>													
		<div>APPROVED BY</div> <div>AA</div>													
		<div>SHEET TITLE:</div> <div>GROUND FLOOR FIRE FIGHTING LAYOUT</div>													
		<div>SHEET SIZE:</div> <div>A3</div>													
		<div>DRAWING NO:</div> <div>ASC-FIRE-TRC-006</div>													

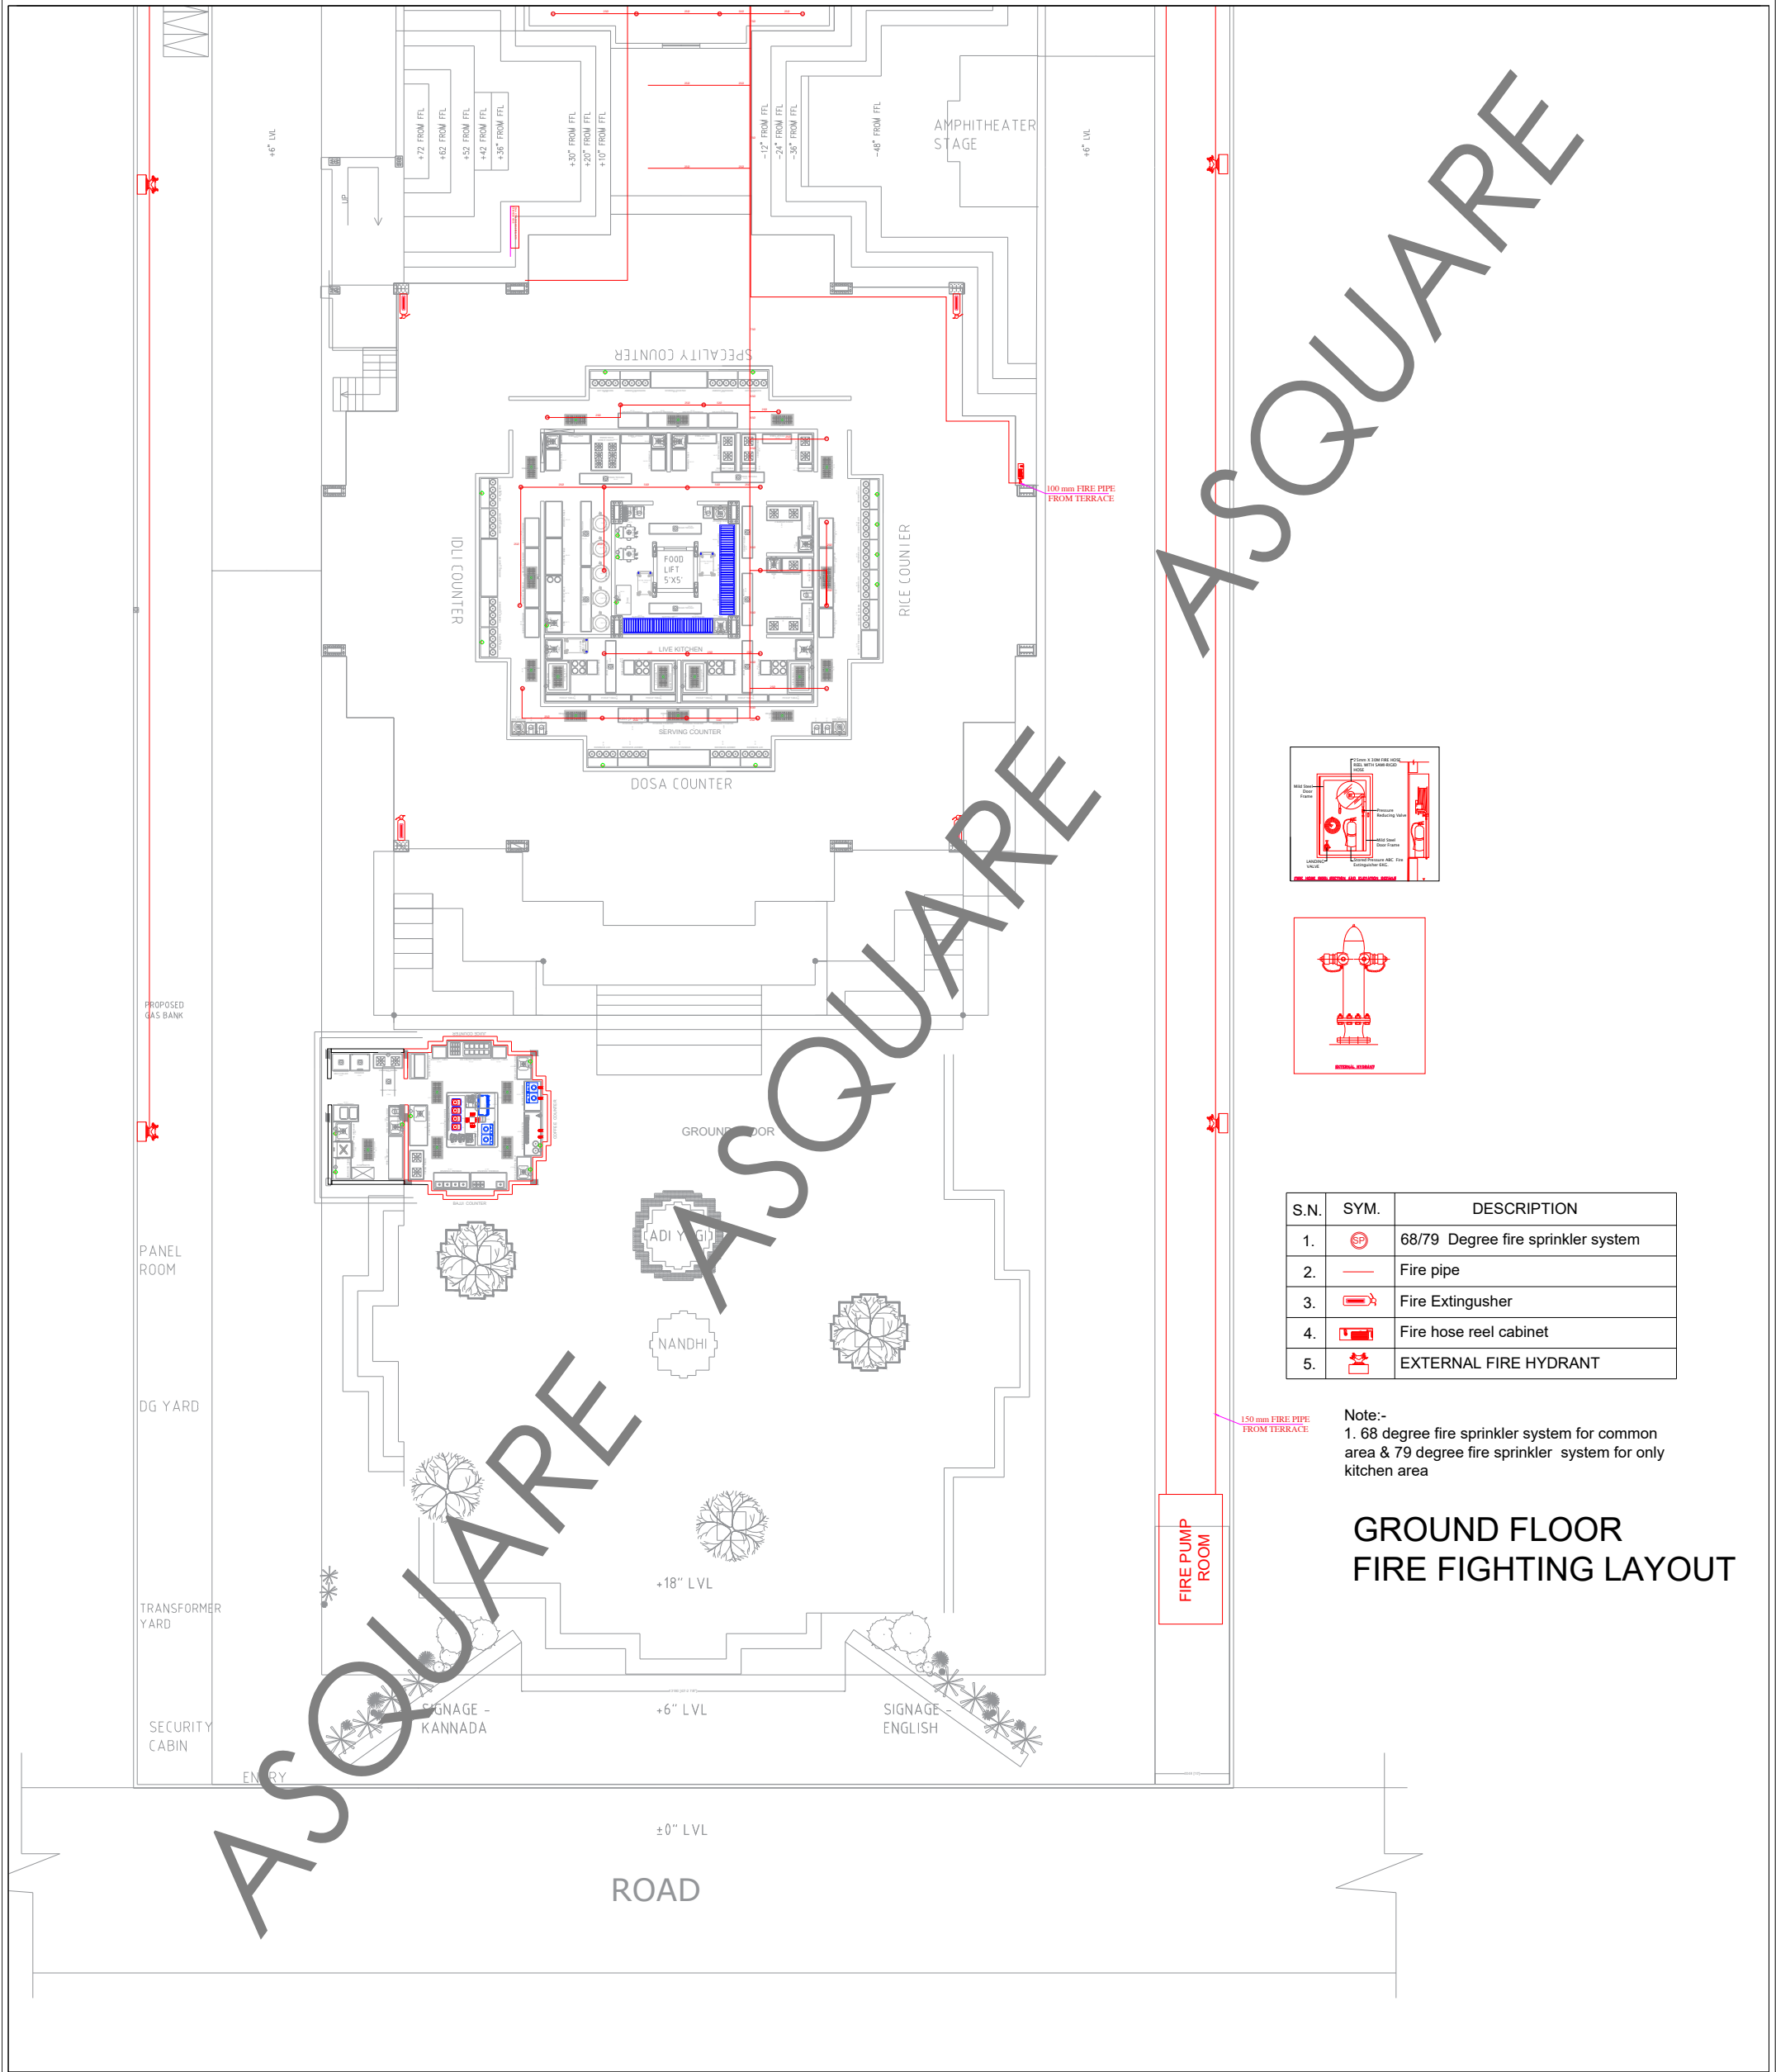

<div>MEP CONSULTANTS:</div> <div><div>A-SQUARE 1st Floor, APR &amp; MRS ARCADE, Vijayapura Road, Devanahalli, BENGALURU INDIA , 562110</div></div> <div>A-SQUARE MEP Consultants (hereafter referred to as "A-SQUARE") retains all copyright and other proprietary rights to the drawings created by A-SQUARE. All drawings created by A-SQUARE are protected by Indian and international copyright laws. Any unauthorized reproduction, distribution, or modification of A-SQUARE's drawings is strictly prohibited. A-SQUARE reserves the right to take legal action against any unauthorized use of its drawings. A-SQUARE grants clients a limited, non-exclusive, non-transferable license to use the drawings for the specific project or purpose for which they were created. Clients may not use the drawings for any other purpose without the express written consent of A-SQUARE. Clients may not modify, reproduce, distribute, transmit, display, perform, publish, license, create derivative works from, transfer, or sell any of A-SQUARE's drawings without the prior written consent of A-SQUARE. Clients may not use any of A-SQUARE's drawings as a basis for the design or construction of any other project without the express written consent of A-SQUARE. Clients may not disclose any of A-SQUARE's drawings to any third party without the prior written consent of A-SQUARE. kindly visit our web-site, to know more.</div>	<div>GENERAL NOTES</div> <div><div>1. All dimensions are in millimeters (mm); follow written dimensions, do not scale.</div><div>2. Drawings must be coordinated across all disciplines; report discrepancies before execution.</div><div>3. Designs comply with NBC, ASHRAE, NEC, IPC, NFPA, and other applicable architectural &amp; MEP standards.</div><div>4. Use only the latest issued drawings; verify all dimensions and site conditions before execution.</div></div>	<div>ARCHITECT / INTERIOR CONSULTANTS:</div> <div><div></div><div><div>Bommasandra Industrial Area, Bommasandra Village, Anekal TK, Bengaluru (Bangalore) Urban, Karnataka, Bangalore, 560099</div></div></div>	<div>ISSUED DATE:</div> <div>20-MAR-2025</div>										
	<div>VERSION CHART</div> <table><tr><th>VERSION NO.</th><th>VERSION DATE</th></tr><tr><td>GFC</td><td>20-MAR-2025</td></tr><tr><td></td><td></td></tr><tr><td></td><td></td></tr><tr><td></td><td></td></tr></table>	VERSION NO.	VERSION DATE	GFC	20-MAR-2025							<div>PROJECT:</div> <div></div>	<div>CHECKED BY:</div> <div>SK</div>
	VERSION NO.	VERSION DATE											
	GFC	20-MAR-2025											
<div>ISSUED FOR:</div> <div>GOOD FOR CONSTRUCTION</div>	<div>CLIENT:</div> <div>DR. VIKRAM Dhyan Dishes LLP</div>	<div>APPROVED BY</div> <div>AA</div>											
	<div>SHEET TITLE:</div> <div>GROUND FLOOR FIRE FIGHTING LAYOUT</div>												
			<div>SHEET SIZE:</div> <div>A3</div>										
		<div>DRAWING NO:</div> <div>ASC-FIRE-TRC-006-A</div>											

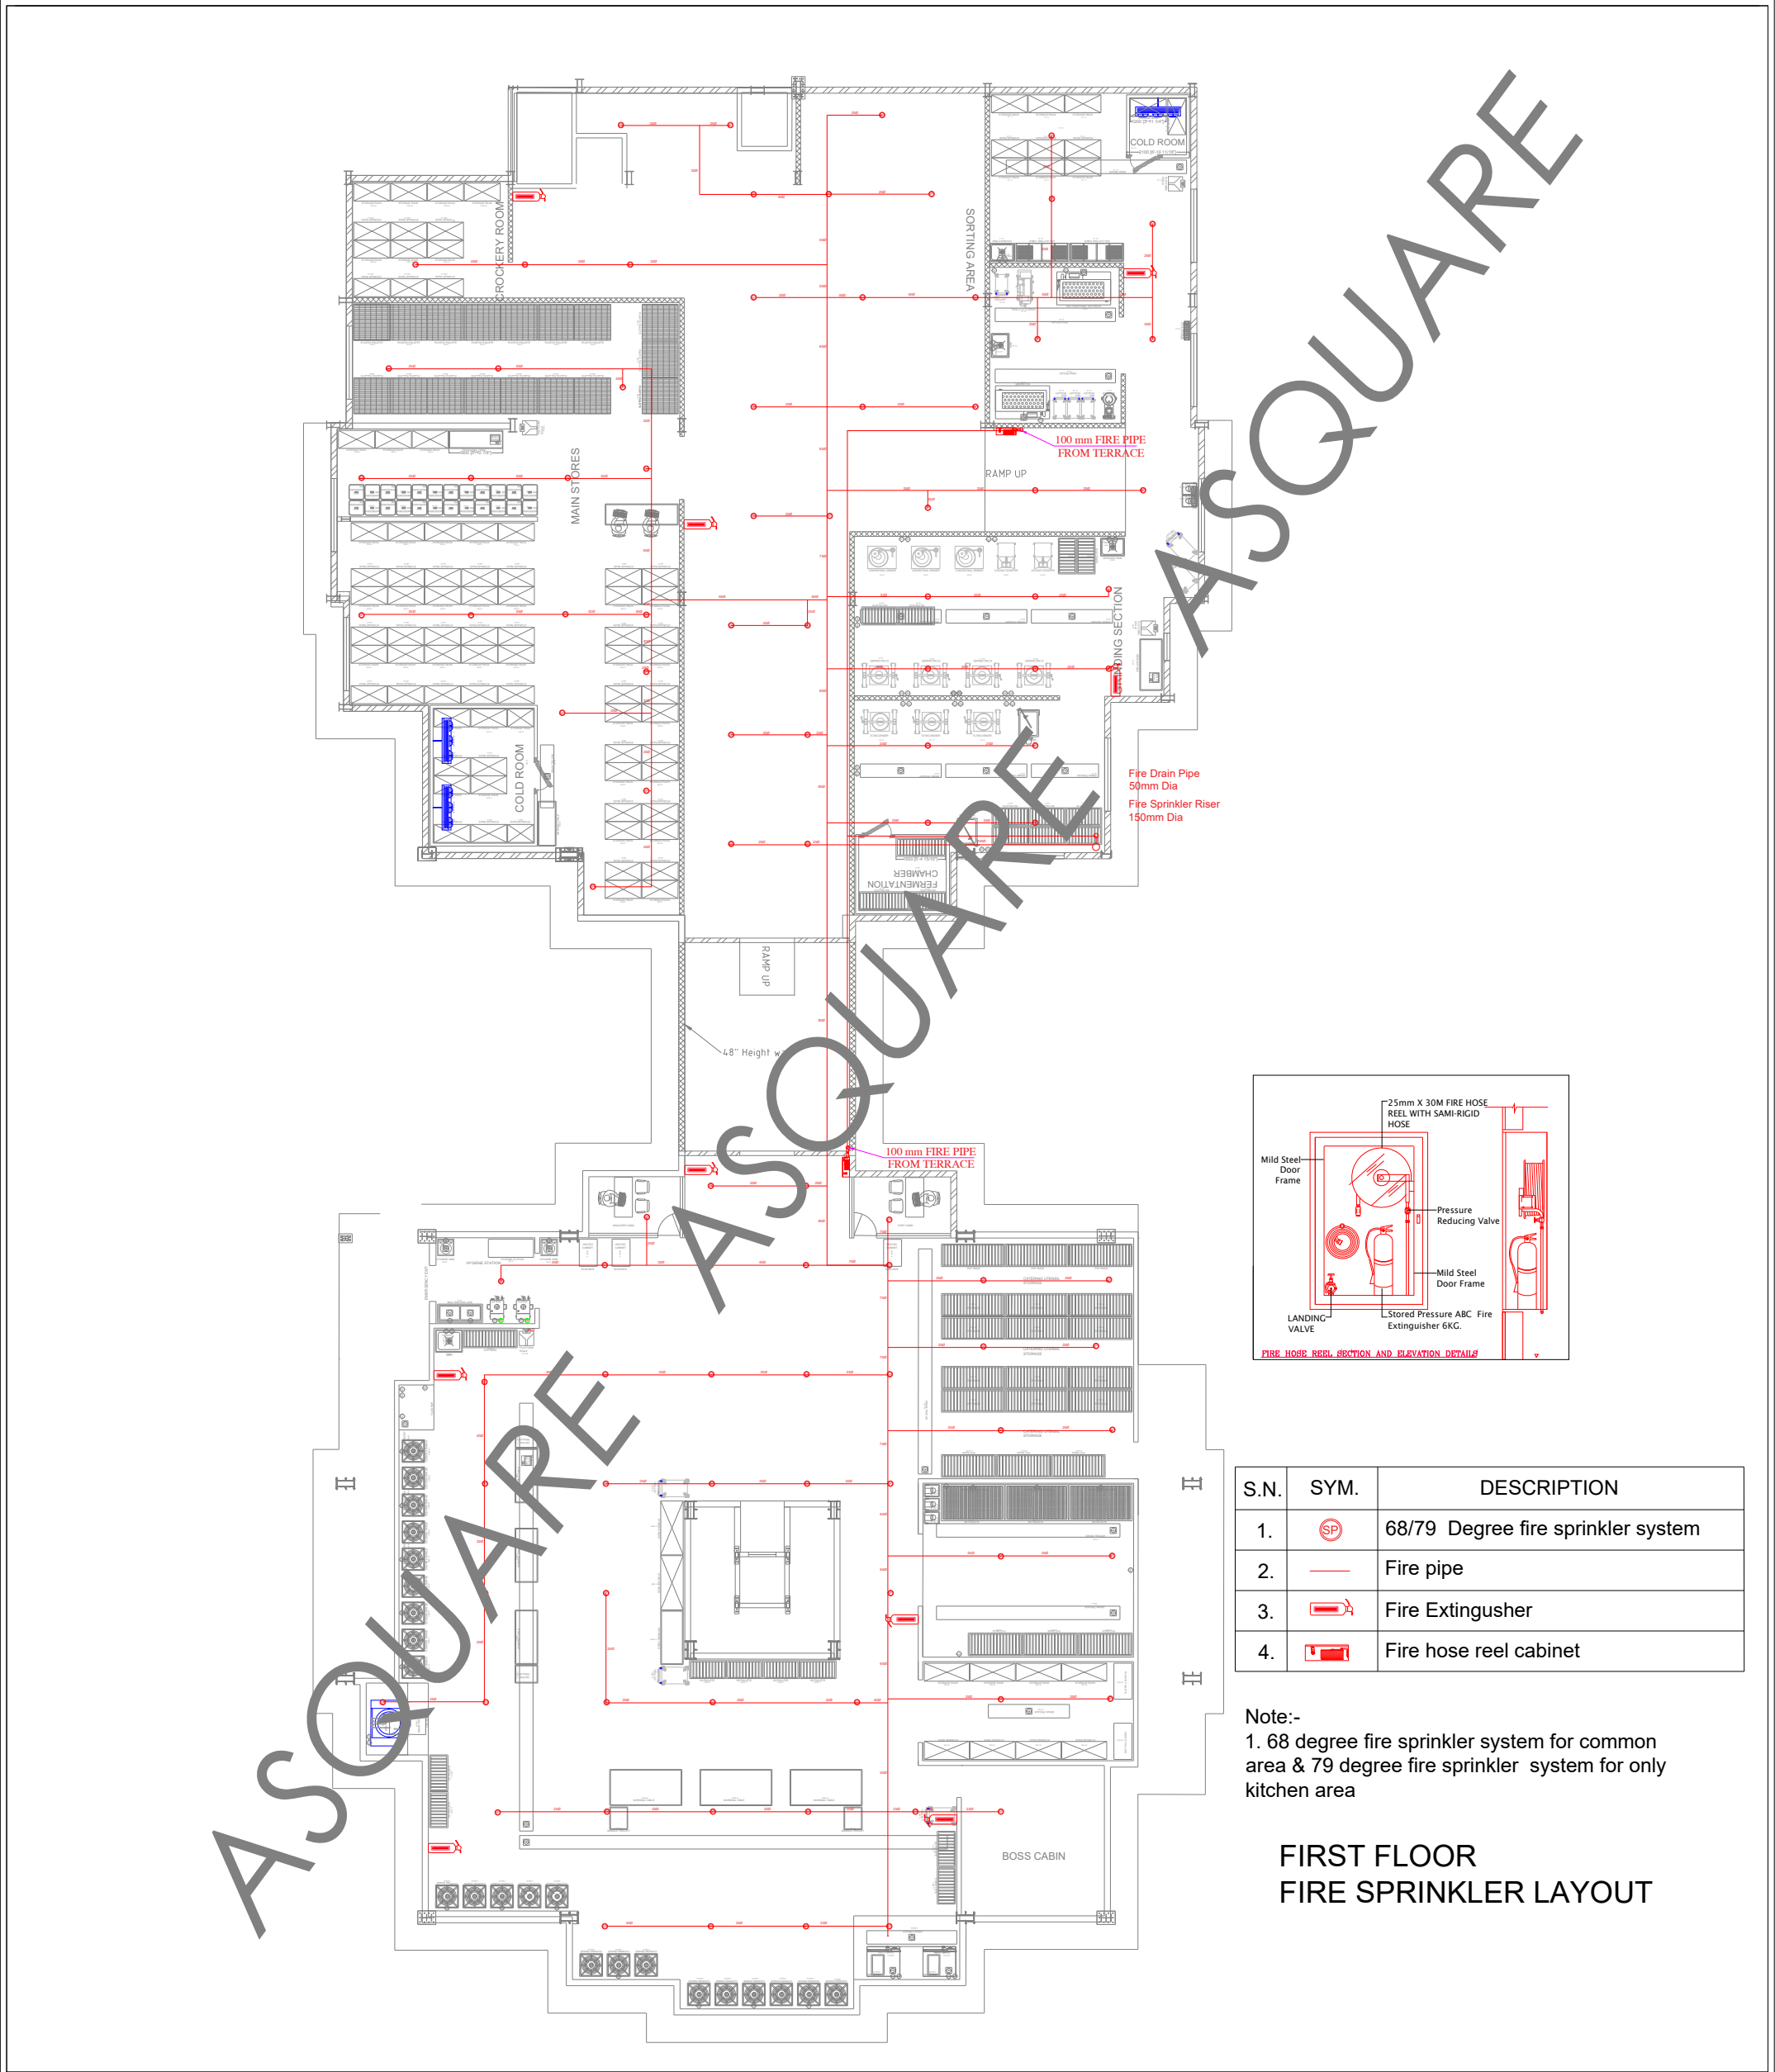


S.N.	SYM.	DESCRIPTION
1.	SP	68/79 Degree fire sprinkler system
2.	—	Fire pipe
3.		Fire Extinguisher
4.		Fire hose reel cabinet

Note:-  
1. 68 degree fire sprinkler system for common area & 79 degree fire sprinkler system for only kitchen area

FIRST FLOOR  
FIRE SPRINKLER LAYOUT

<div>MEP CONSULTANTS:</div> <div><div>A-SQUARE 1st Floor,APR &amp; MRS ARCADE, Vijayapura Road,Devanahalli, BENGALURU INDIA , 562110</div></div> <div>A-SQUARE MEP Consultants (hereafter referred to as "A-SQUARE") retains all copyright and other proprietary rights to the drawings created by A-SQUARE. All drawings created by A-SQUARE are protected by Indian and international copyright laws. Any unauthorized reproduction, distribution, or modification of A-SQUARE's drawings is strictly prohibited. A-SQUARE reserves the right to take legal action against any unauthorized use of its drawings. A-SQUARE grants clients a limited, non-exclusive, non-transferable license to use the drawings for the specific project or purpose for which they were created. Clients may not use the drawings for any other purpose without the express written consent of A-SQUARE. Clients may not modify, reproduce, distribute, transmit, display, perform, publish, license, create derivative works from, transfer, or sell any of A-SQUARE's drawings without the prior written consent of A-SQUARE. Clients may not use any of A-SQUARE's drawings as a basis for the design or construction of any other project without the express written consent of A-SQUARE. Clients may not disclose any of A-SQUARE's drawings to any third party without the prior written consent of A-SQUARE. kindly visit our web-site, to know more.</div>	<div>GENERAL NOTES</div> <div><div>1. All dimensions are in millimeters (mm); follow written dimensions, do not scale.</div><div>2. Drawings must be coordinated across all disciplines; report discrepancies before execution.</div><div>3. Designs comply with NBC, ASHRAE, NEC, IPC, NFPA, and other applicable architectural &amp; MEP standards.</div><div>4. Use only the latest issued drawings; verify all dimensions and site conditions before execution.</div></div>	<div>ARCHITECT / INTERIOR CONSULTANTS:</div> <div></div>	<div>ISSUED DATE:</div> <div>20-MAR-2025</div>										
	<div>VERSION CHART</div> <table><tr><th>VERSION NO.</th><th>VERSION DATE</th></tr><tr><td>GFC</td><td>20-MAR-2025</td></tr><tr><td></td><td></td></tr><tr><td></td><td></td></tr><tr><td></td><td></td></tr></table>	VERSION NO.	VERSION DATE	GFC	20-MAR-2025							<div>PROJECT:</div> <div><div>Bommasandra Industrial Area, Bommasandra Village, Anekal TK, Bengaluru (Bangalore) Urban, Karnataka, Bangalore, 560099</div></div>	<div>CHECKED BY:</div> <div>SK</div>
	VERSION NO.	VERSION DATE											
	GFC	20-MAR-2025											
<div>ISSUED FOR:</div> <div>GOOD FOR CONSTRUCTION</div>	<div>CLIENT:</div> <div>DR. VIKRAM Dhyan Dishes LLP</div>	<div>APPROVED BY</div> <div>AA</div>											
		<div>SHEET TITLE:</div> <div>FIRST FLOOR FIRE FIGHTING LAYOUT</div>											
		<div>SHEET SIZE:</div> <div>A3</div>											
		<div>DRAWING NO:</div> <div>ASC-FIRE-TRC-006-B</div>											

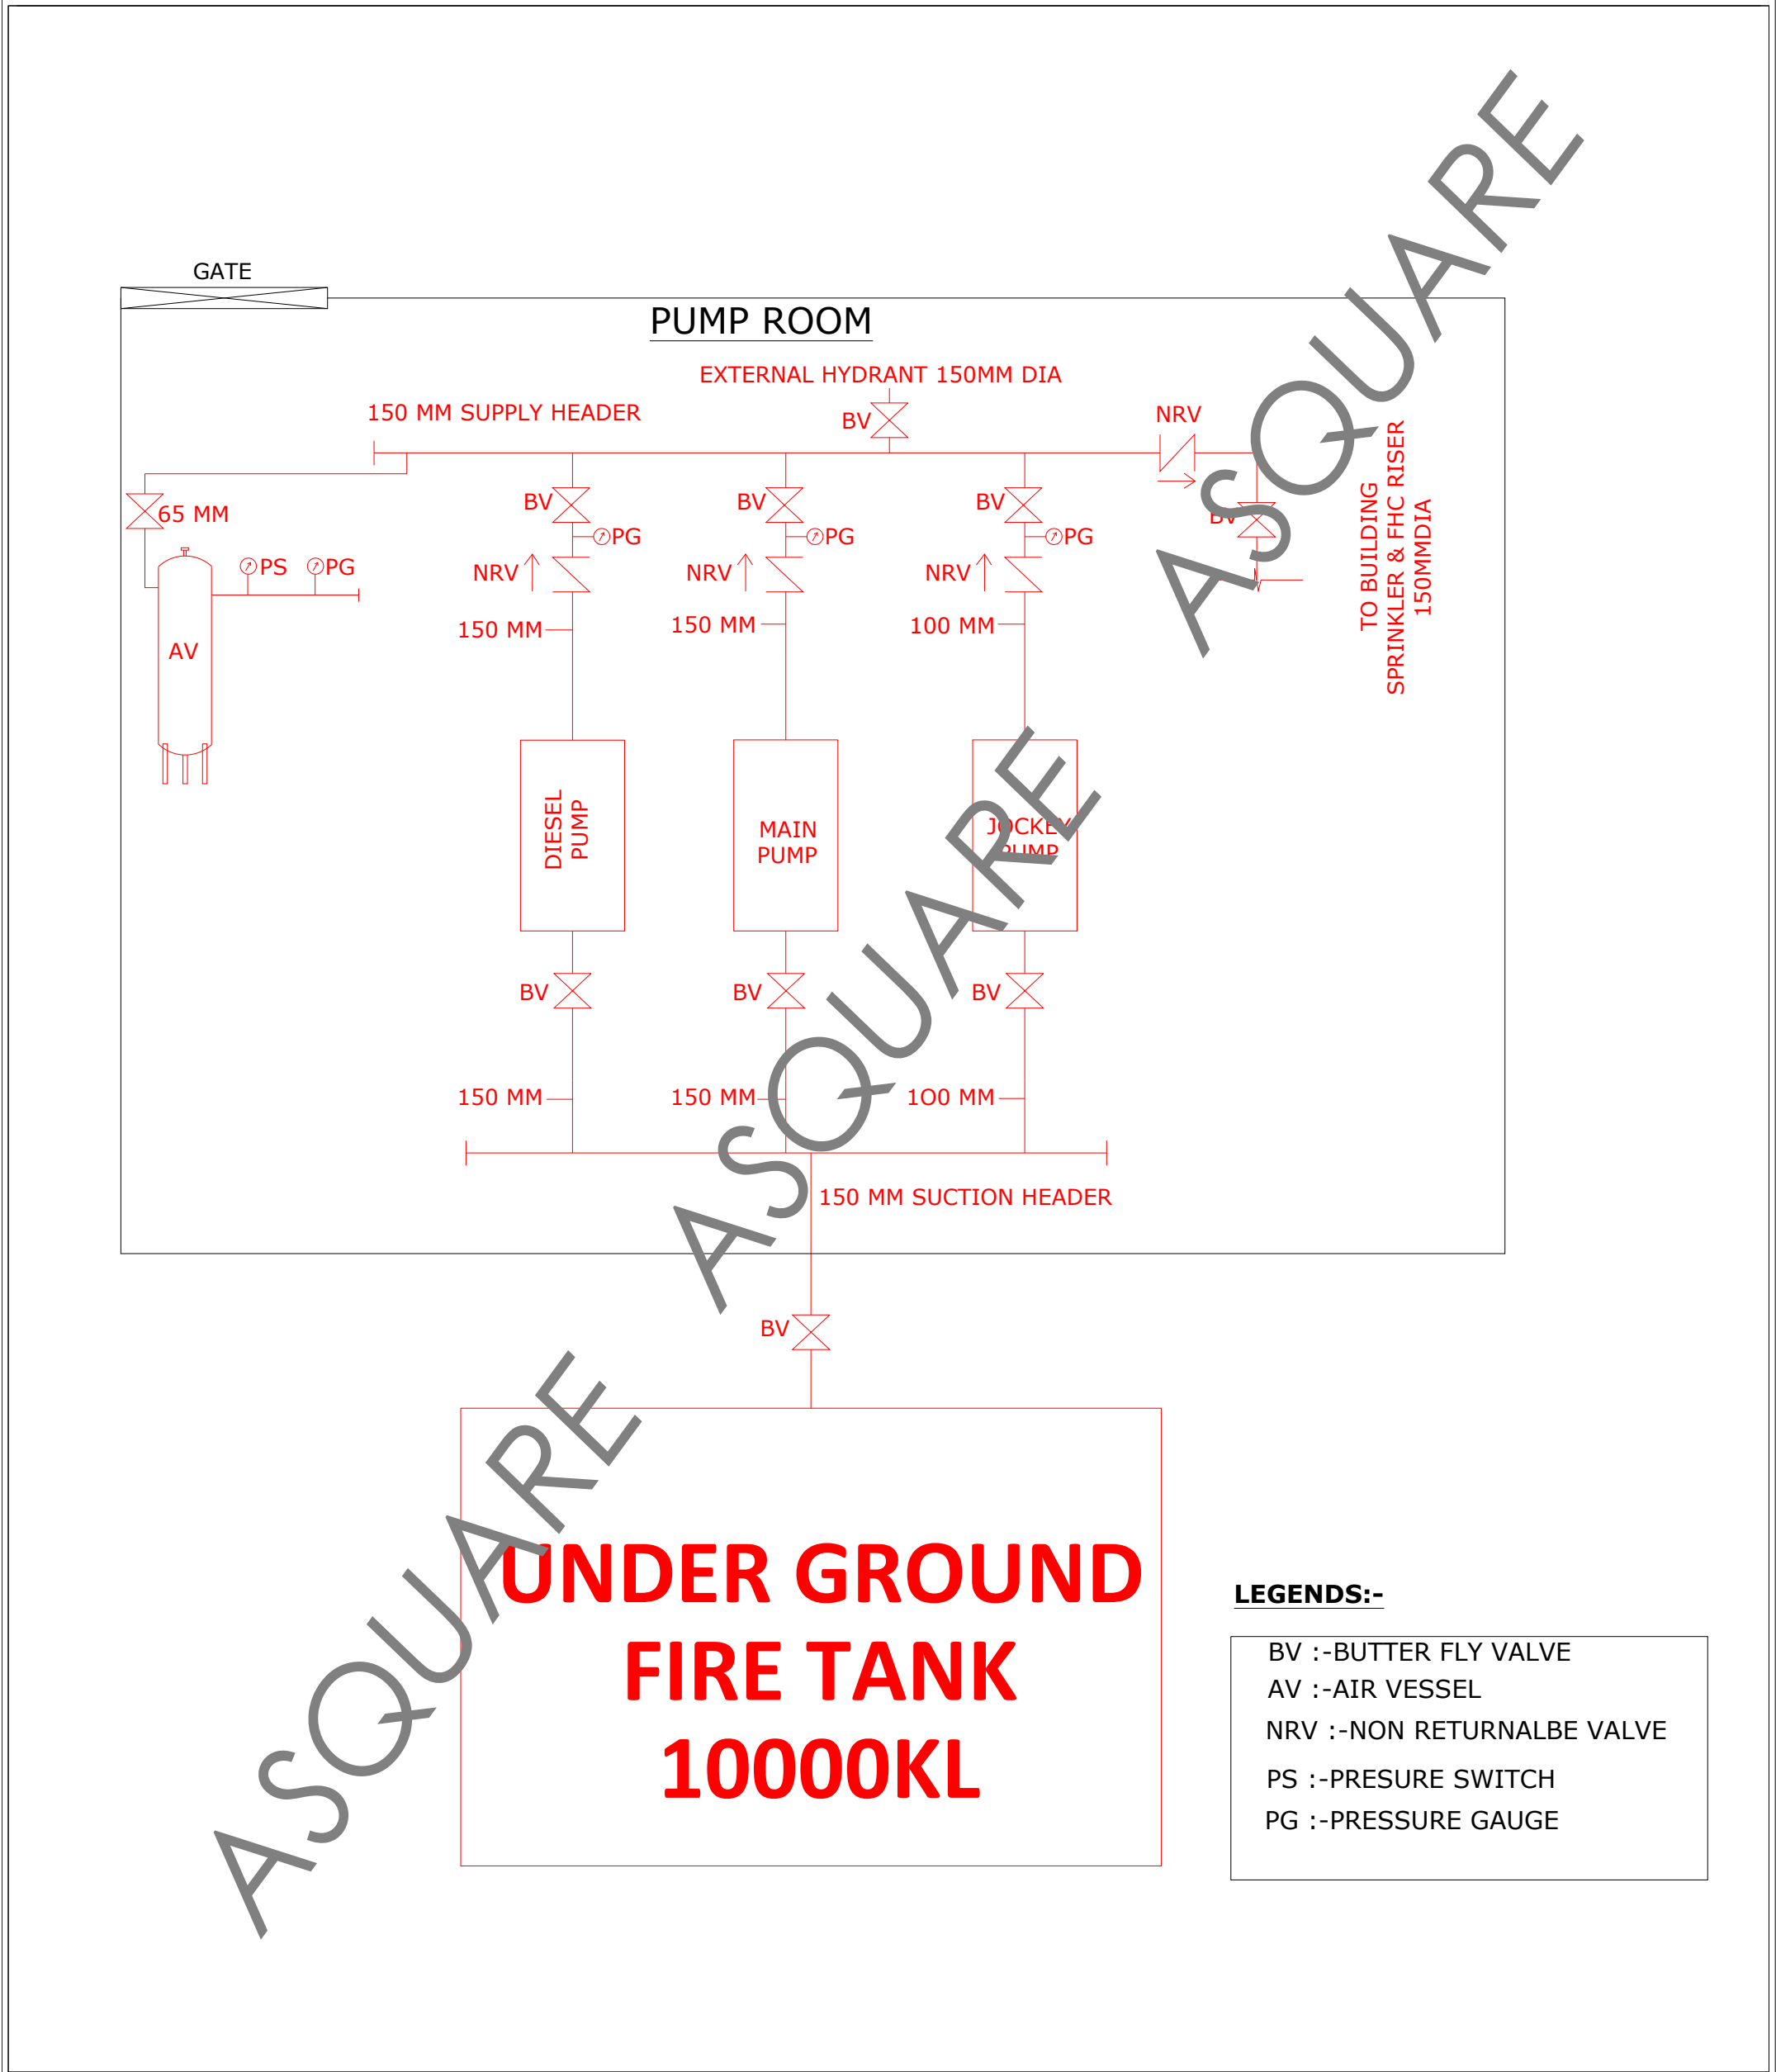


**LEGENDS:-**

- BV :-BUTTER FLY VALVE  
AV :-AIR VESSEL  
NRV :-NON RETURNALBE VALVE  
PS :-PRESURE SWITCH  
PG :-PRESSURE GAUGE

<div>MEP CONSULTANTS:</div> <div></div> <div>1st Floor,APR &amp; MRS ARCADE, Vijayapura Road,Devanahalli, BENGALURU INDIA , 562110</div> <div>A-SQUARE MEP Consultants (hereafter referred to as "A-SQUARE") retains all copyright and other proprietary rights to the drawings created by A-SQUARE. All drawings created by A-SQUARE are protected by Indian and international copyright laws. Any unauthorized reproduction, distribution, or modification of A-SQUARE's drawings is strictly prohibited. A-SQUARE reserves the right to take legal action against any unauthorized use of its drawings. A-SQUARE grants clients a limited, non-exclusive, non-transferable license to use the drawings for the specific project or purpose for which they were created. Clients may not use the drawings for any other purpose without the express written consent of A-SQUARE. Clients may not modify, reproduce, distribute, transmit, display, perform, publish, license, create derivative works from, transfer, or sell any of A-SQUARE's drawings without the prior written consent of A-SQUARE. Clients may not use any of A-SQUARE's drawings as a basis for the design or construction of any other project without the express written consent of A-SQUARE. Clients may not disclose any of A-SQUARE's drawings to any third party without the prior written consent of A-SQUARE. kindly visit our web-site, to know more.</div>	<div>GENERAL NOTES</div> <div><div>1. All dimensions are in millimeters (mm); follow written dimensions, do not scale.</div><div>2. Drawings must be coordinated across all disciplines; report discrepancies before execution.</div><div>3. Designs comply with NBC, ASHRAE, NEC, IPC, NFPA, and other applicable architectural &amp; MEP standards.</div><div>4. Use only the latest issued drawings; verify all dimensions and site conditions before execution.</div></div>	<div>ARCHITECT / INTERIOR CONSULTANTS:</div> <div></div>	<div>ISSUED DATE:</div> <div>20-MAR-2025</div>										
	<div>VERSION CHART</div> <table><tr><th>VERSION NO.</th><th>VERSION DATE</th></tr><tr><td>GFC</td><td>20-MAR-2025</td></tr><tr><td></td><td></td></tr><tr><td></td><td></td></tr><tr><td></td><td></td></tr></table>	VERSION NO.	VERSION DATE	GFC	20-MAR-2025							<div>PROJECT:</div> <div><div>Bommasandra Industrial Area, Bommasandra Vilage, Anekal TK, Bengaluru (Bangalore) Urban, Karnataka, Bangalore, 560099</div></div>	<div>DRAWN BY:</div> <div>DA</div>
	VERSION NO.	VERSION DATE											
	GFC	20-MAR-2025											
<div>ISSUED FOR:</div> <div>GOOD FOR CONSTRUCTION</div>	<div>CLIENT:</div> <div>DR. VIKRAM Dhyan Dishes LLP</div>	<div>CHECKED BY:</div> <div>SK</div>											
	<div>APPROVED BY</div> <div>AA</div>												
		<div>SHEET TITLE:</div> <div>FIRE PUMP ROOM</div>											
		<div>SHEET SIZE:</div> <div>A3</div>											
		<div>DRAWING NO:</div> <div>ASC-FIRE-TRC-006-C</div>											



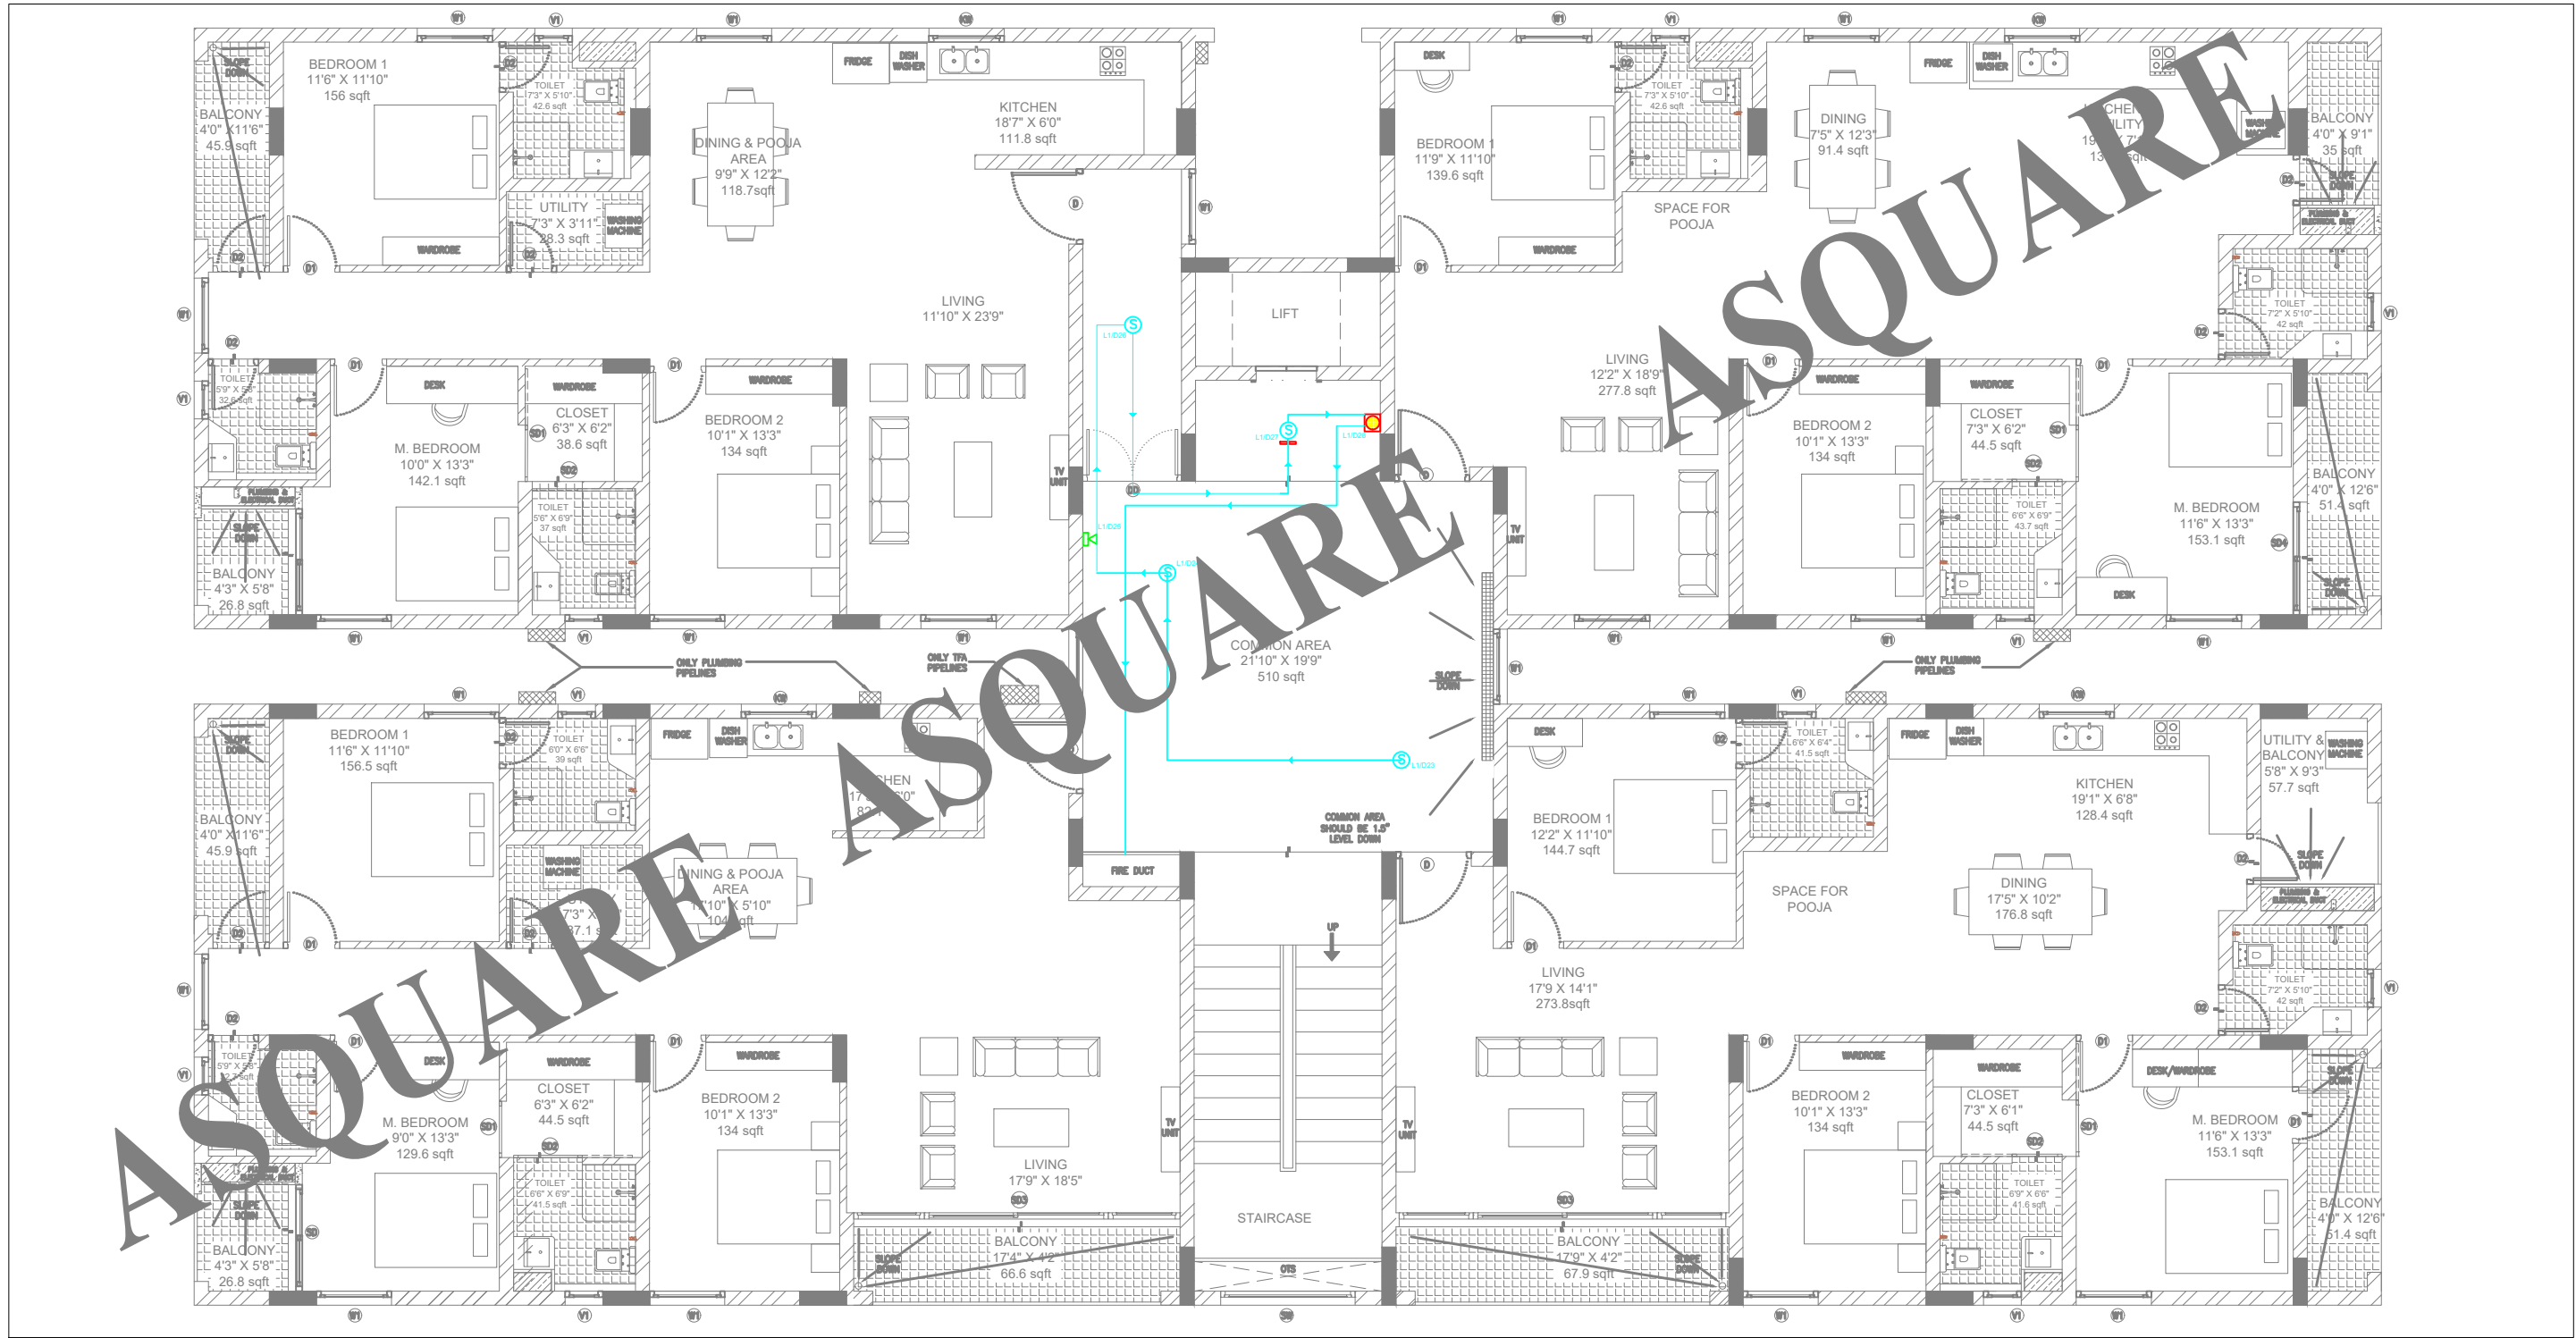

GOOD FOR CONSTRUCTION

Issued by: \_\_\_\_\_  
Issued Date: 03 OCT 2024

REVISION CHART

	REVISION DATE	REV. NO.
1	15-07-2024	R0
2	24-08-2024	R1
3	09-09-2024	R2
4		

COPYRIGHT POLICY

A-SQUARE MEP Consultants (hereafter referred to as "A-SQUARE") retains all copyright and other proprietary rights to the drawings created by A-SQUARE. All drawings created by A-SQUARE are protected by Indian and international copyright laws. Any unauthorized reproduction, distribution, or modification of A-SQUARE's drawings is strictly prohibited. A-SQUARE reserves the right to take legal action against any unauthorized use of its drawings. A-SQUARE grants clients a limited, non-exclusive, non-transferable license to use the drawings for the specific project or purpose for which they were created. Clients may not use the drawings for any other purpose without the express written consent of A-SQUARE. Clients may not modify, reproduce, distribute, transmit, display, perform, publish, license, create derivative works from, transfer, or sell any of A-SQUARE's drawings without the prior written consent of A-SQUARE. Clients may not use any of A-SQUARE's drawings as a basis for the design or construction of any other project without the express written consent of A-SQUARE. Clients may not disclose any of A-SQUARE's drawings to any third party without the prior written consent of A-SQUARE. kindly visit our web-site, to know more.

ENGINEERING CONSULTANTS:



G-31, CEDAR BUILDING, BRIGADE ORCHARDS,  
SPINAL ROAD, DEVANAHALLI, BANGALORE-562110  
Email: Support@a-square.group  
Contact No: +91 9845208299  
www.a-sqaure.group

ARCHITECT NAME

INNOBUILD LANDHOLDINGS PVT. LTD  
#460, 17th cross, 4th sector, CS Towers, HSR  
layout, Bangalore 560102

PROJECT NAME:

ALAKANANDA APARTMENTS AT KAVALI

DRAWING TITLE:

SMOKE LAYOUT







DRWN CHD APPD


ASHIK VIJAY ALTAF

SCALE SHEET SIZE REV.





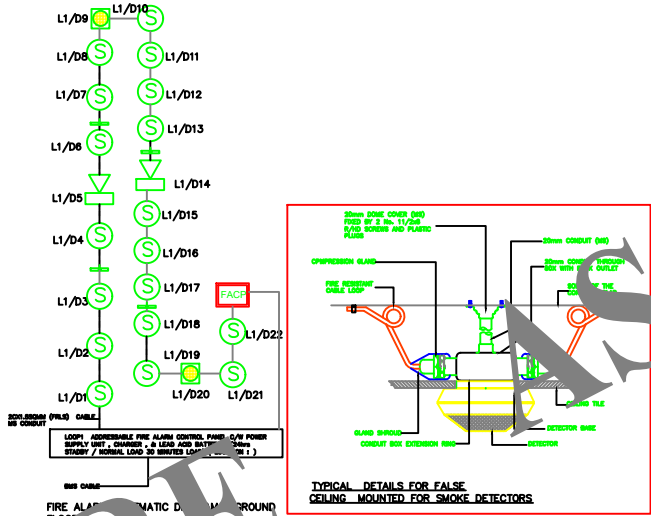

NTS A1 R2




LEGENDS		
SYMBOLS	DESCRIPTION	QUANTITY
	FIRE ALARM CONTROL PANEL	1
	ADDRESSABLE INTELLIGENT MANUAL CALL POINT	2
	SMOKE DETECTORS	18
	HOOTER	2
	WALL MOUNTED SMOKE DETECTORS	
	RESPONSE INDICTER	3



NOTE : All Cable Should be FRLS cable Drawn in MS conduit

LEGENDS		
SYMBOLS	DESCRIPTION	QUANTITY
	FIRE ALARM CONTROL PANEL	1
	ADDRESSABLE INTELLIGENT MANUAL CALL POINT	1
	SMOKE DETECTORS	2
	HOOTER	1
	WALL MOUNTED SMOKE DETECTORS	2
	RESPONSE INDICTER	1

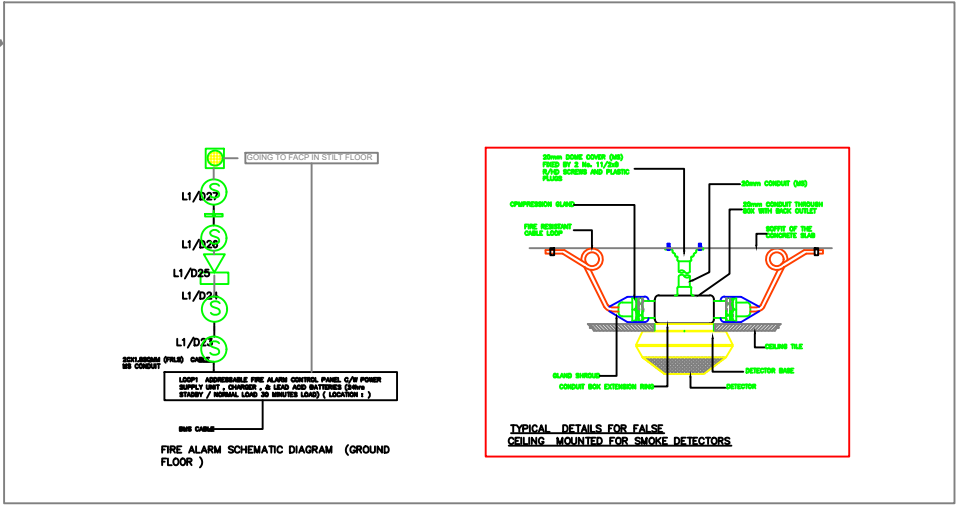

NOTE : All Cable Should be FRLS cable Drawn in MS conduit

GOOD FOR CONSTRUCTION

Issued by: \_\_\_\_\_  
Issued Date: 03 OCT 2024

REVISION CHART

	REVISION DATE	REV. NO.
1	15-07-2024	R0
2	24-08-2024	R1
3	09-09-2024	R2
4		

COPYRIGHT POLICY

A-SQUARE MEP Consultants (hereafter referred to as "A-SQUARE") retains all copyright and other proprietary rights to the drawings created by A-SQUARE. All drawings created by A-SQUARE are protected by Indian and international copyright laws. Any unauthorized reproduction, distribution, or modification of A-SQUARE's drawings is strictly prohibited. A-SQUARE reserves the right to take legal action against any unauthorized use of its drawings. A-SQUARE grants clients a limited, non-exclusive, non-transferable license to use the drawings for the specific project or purpose for which they were created. Clients may not use the drawings for any other purpose without the express written consent of A-SQUARE. Clients may not modify, reproduce, distribute, transmit, display, perform, publish, license, create derivative works from, transfer, or sell any of A-SQUARE's drawings without the prior written consent of A-SQUARE. Clients may not use any of A-SQUARE's drawings as a basis for the design or construction of any other project without the express written consent of A-SQUARE. Clients may not disclose any of A-SQUARE's drawings to any third party without the prior written consent of A-SQUARE. kindly visit our web-site, to know more.

ENGINEERING CONSULTANTS:



G-31, CEDAR BUILDING, BRIGADE ORCHARDS,  
SPINAL ROAD, DEVANAHALLI, BANGALORE-562110  
Email: Support@a-square.group  
Contact No: +91 9845208299  
www.a-sqaure.group

ARCHITECT NAME

INNOBUILD LANDHOLDINGS PVT. LTD  
#460, 17th cross, 4th sector, CS Towers, HSR  
layout, Bangalore 560102

PROJECT NAME:

ALAKANANDA APARTMENTS AT KAVALI

DRAWING TITLE:

SMOKE LAYOUT


DRWN CHD APPD

ASHIK VIJAY ALTAF

SCALE SHEET SIZE REV.

NTS A1 R2



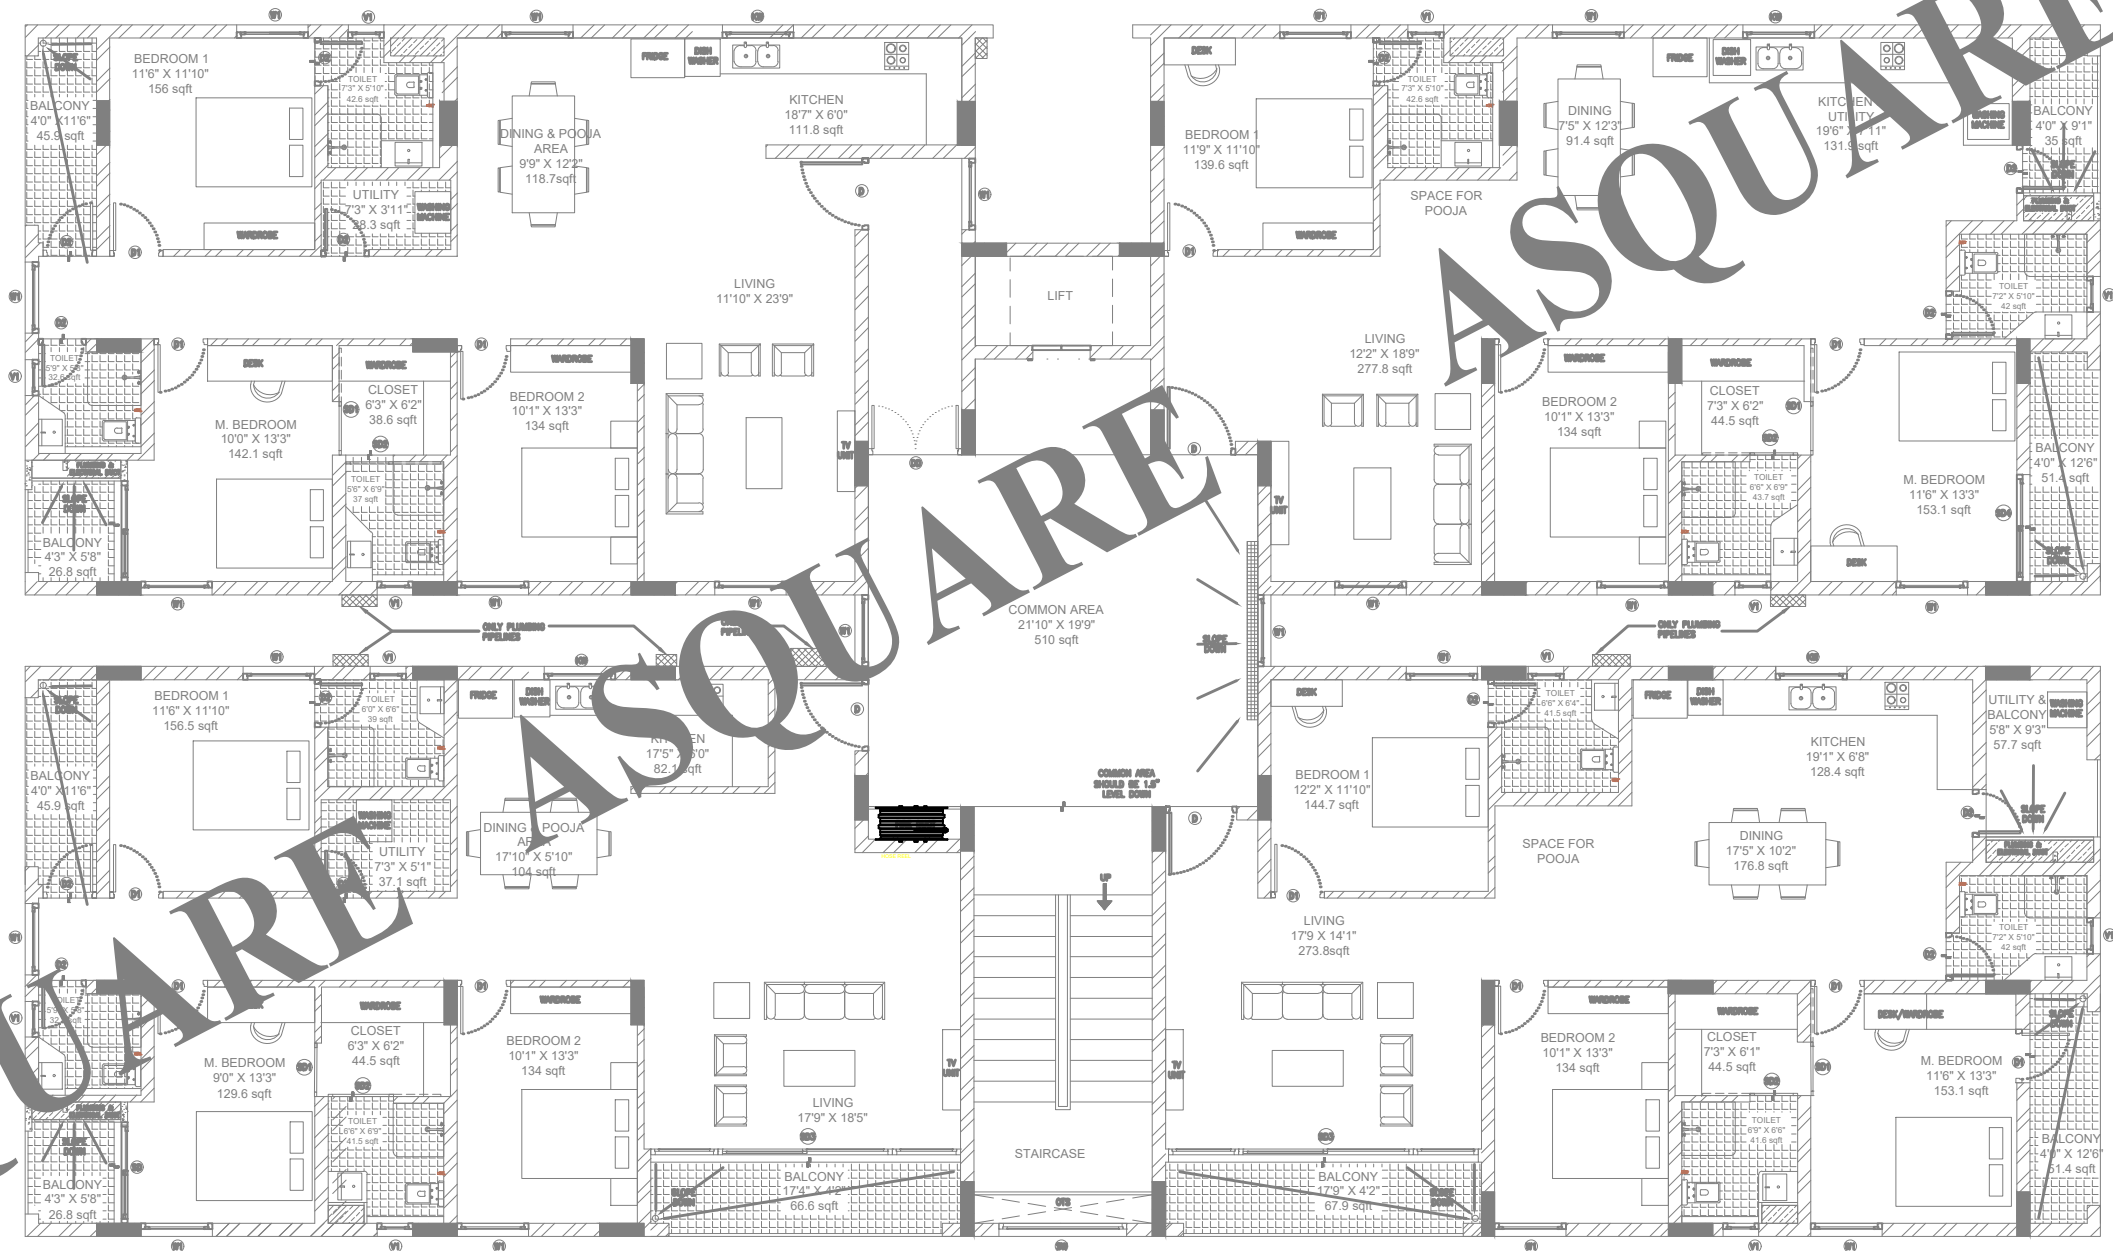

GOOD FOR CONSTRUCTION

Issued by: \_\_\_\_\_  
Issued Date: 03 OCT 2024

REVISION CHART

	REVISION DATE	REV. NO.
1	15-07-2024	R0
2	24-08-2024	R1
3	03-10-2024	GFC
4		

COPYRIGHT POLICY

A-SQUARE MEP Consultants (hereafter referred to as "A-SQUARE") retains all copyright and other proprietary rights to the drawings created by A-SQUARE. All drawings created by A-SQUARE are protected by Indian and international copyright laws. Any unauthorized reproduction, distribution, or modification of A-SQUARE's drawings is strictly prohibited. A-SQUARE reserves the right to take legal action against any unauthorized use of its drawings. A-SQUARE grants clients a limited, non-exclusive, non-transferable license to use the drawings for the specific project or purpose for which they were created. Clients may not use the drawings for any other purpose without the express written consent of A-SQUARE. Clients may not modify, reproduce, distribute, transmit, display, perform, publish, license, create derivative works from, transfer, or sell any of A-SQUARE's drawings without the prior written consent of A-SQUARE. Clients may not use any of A-SQUARE's drawings as a basis for the design or construction of any other project without the express written consent of A-SQUARE. Clients may not disclose any of A-SQUARE's drawings to any third party without the prior written consent of A-SQUARE. kindly visit our web-site, to know more.

ENGINEERING CONSULTANTS:



G-31, CEDAR BUILDING, BRIGADE ORCHARDS,  
SPINAL ROAD, DEVANAHALLI, BANGALORE-562110  
Email: Support@a-square.group  
Contact No: +91 9845208299  
www.a-square.group

ARCHITECT NAME

**INNOBUILD LANDHOLDINGS PVT. LTD**  
#460, 17th cross, 4th sector, CS Towers, HSR  
layout, Bangalore 560102

PROJECT NAME:

ALAKANANDA APARTMENTS AT KAVALI


DRAWING TITLE:

**FIRE LAYOUT**  
**TYPICAL FLOOR**

DRWN	CHD	APPD
VIJAY	ALTAF	ALTAF
SCALE	SHEET SIZE	REV.
NTS	A1	R2





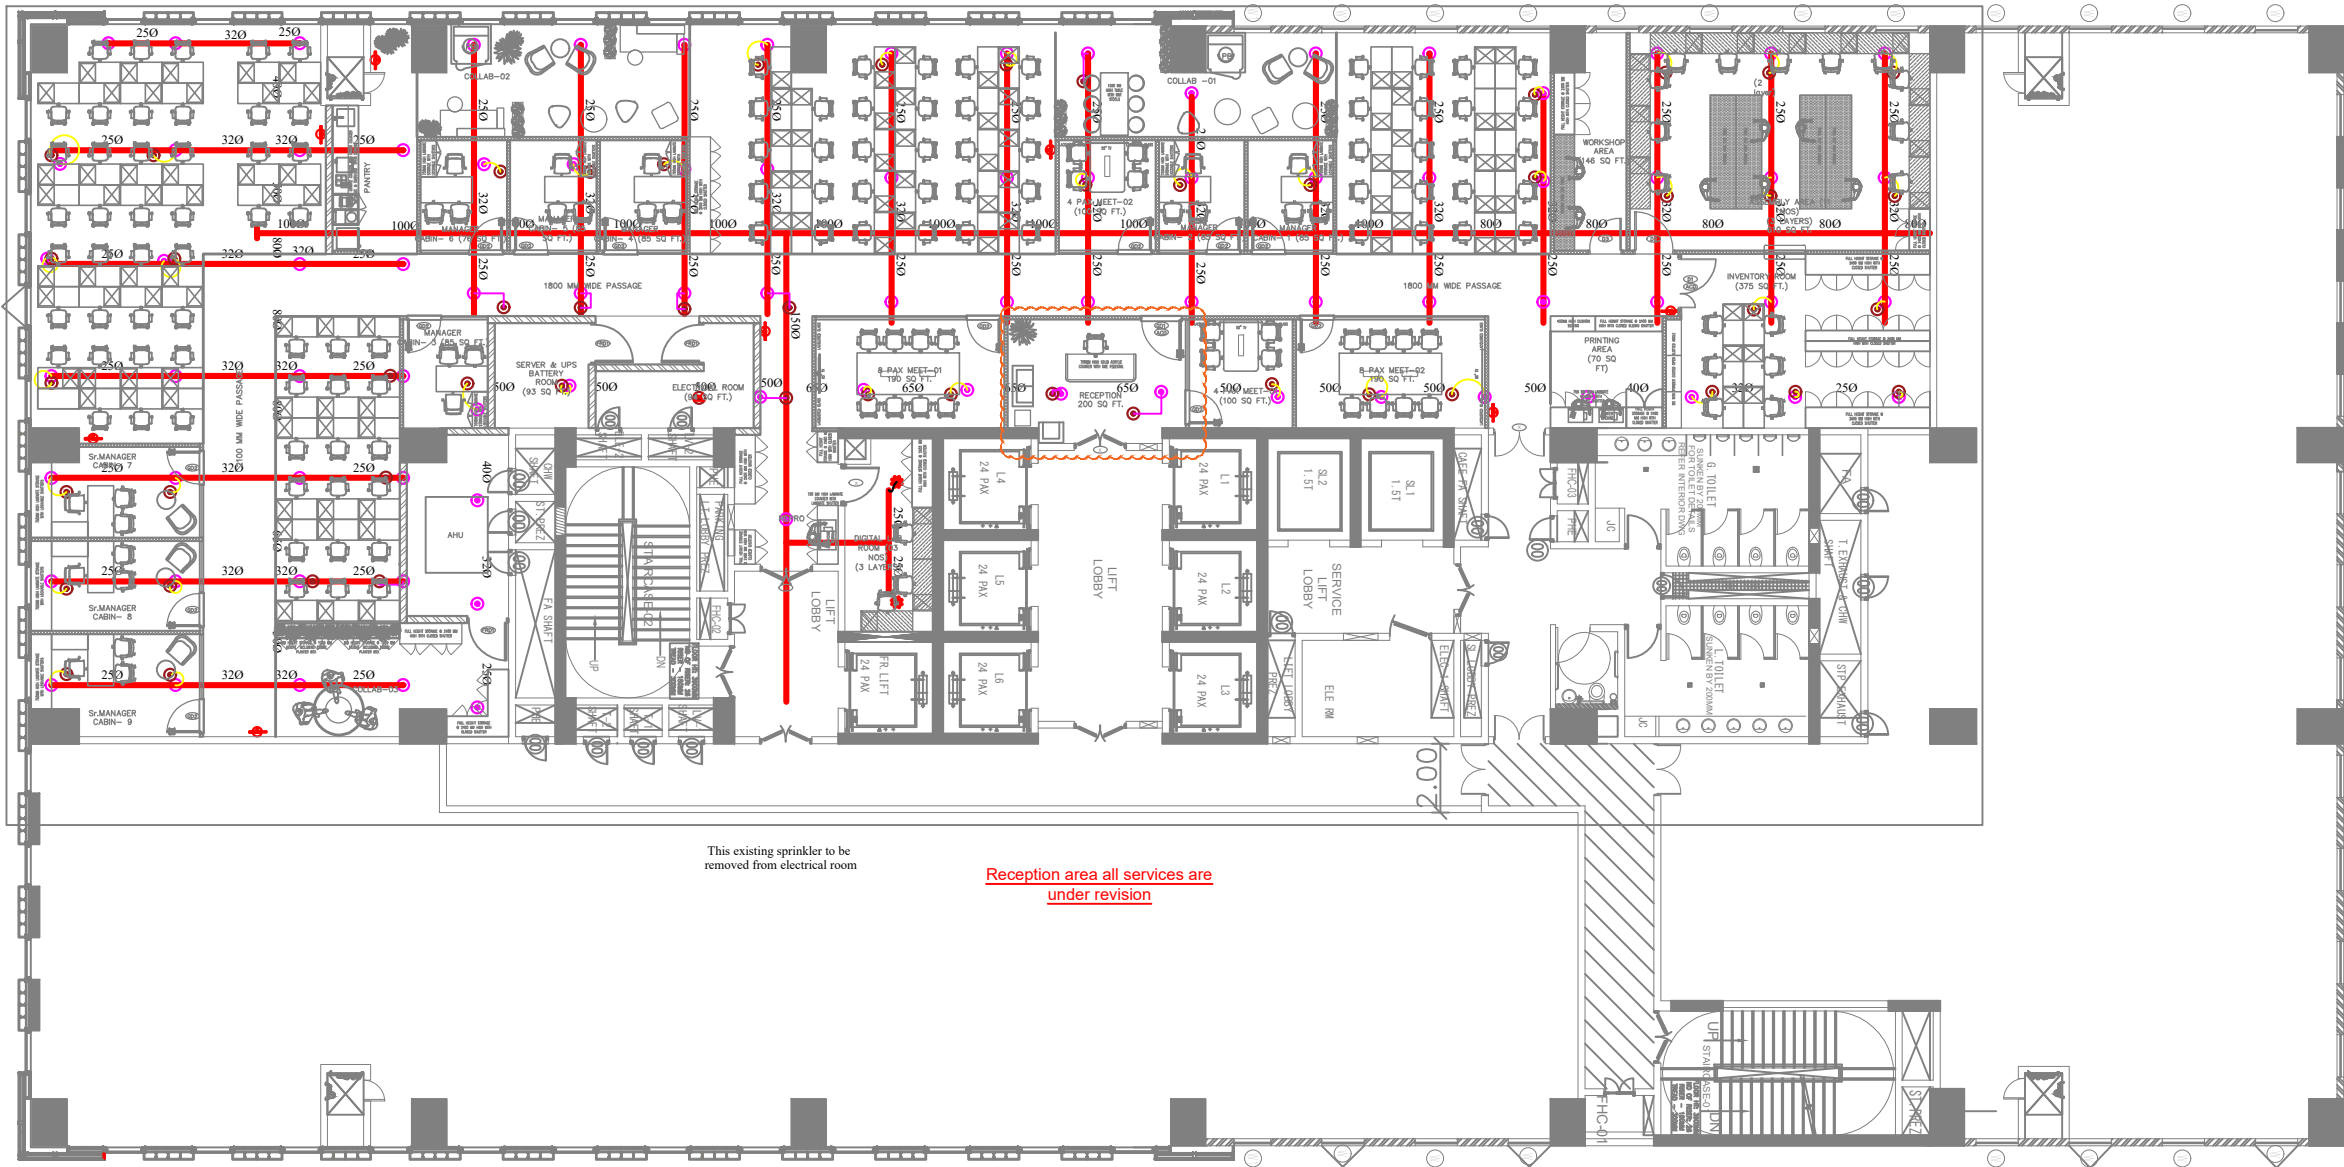

This existing sprinkler to be removed from electrical room

Reception area all services are under revision

LOW VOLTAGE LEGEND

S.N.	LEGEND	DESCRIPTION	QTY.
1.		-EXISTING SPRINKLER	
2.		-SHIFTED EXISTING SPRINKLER	
3.		-FLEXIBLE PIPE CONNECTION	
4.		-25MM FIRE PIPE	
5.		-FIRE EXTINGUISHER	

MEP CONSULTANTS:



1st Floor,APR & MRS ARCADE,  
Vijayapura Road,Devanahalli,  
BENGALURU INDIA , 562110

A-SQUARE MEP Consultants (hereafter referred to as "A-SQUARE") retains all copyright and other proprietary rights to the drawings created by A-SQUARE. All drawings created by A-SQUARE are protected by Indian and international copyright laws. Any unauthorized reproduction, distribution, or modification of A-SQUARE's drawings is strictly prohibited. A-SQUARE reserves the right to take legal action against any unauthorized use of its drawings. A-SQUARE grants clients a limited, non-exclusive, non-transferable license to use the drawings for the specific project or purpose for which they were created. Clients may not use the drawings for any other purpose without the express written consent of A-SQUARE. Clients may not modify, reproduce, distribute, transmit, display, perform, publish, license, create derivative works from, transfer, or sell any of A-SQUARE's drawings without the prior written consent of A-SQUARE. Clients may not use any of A-SQUARE's drawings as a basis for the design or construction of any other project without the express written consent of A-SQUARE. Clients may not disclose any of A-SQUARE's drawings to any third party without the prior written consent of A-SQUARE. kindly visit our web-site, to know more.

GENERAL NOTES

- All dimensions are in millimeters (mm); follow written dimensions, do not scale.
- Drawings must be coordinated across all disciplines; report discrepancies before execution.
- Designs comply with NBC, ASHRAE, NEC, IPS, and other applicable architectural & MEP standards.
- Use only the latest issued drawings; verify all dimensions and site conditions before execution.

VERSION CHART

VERSION NO.	VERSION DATE
APPROVAL-01	08-MAR-2025
GFC	08-MAY-2025

ARCHITECT / INTERIOR CONSULTANT:



#12, 3RD FLOOR, 60FT ROAD,  
6TH BLOCK, KORMANGALA,  
BENGALURU 560034, INDIA

PROJECT:

**ASTROME  
BRIGADE DECCAN HEIGHTS**

CLIENT:

**ASTROME TECHNOLOGIES**

ISSUED FOR:

**GOOD FOR CONSTRUCTION**

ISSUED DATE:

**08-MAY-2025**

DRAWN BY:

**DA**

CHECKED BY:

**SK**

APPROVED BY

**AA**

SHEET TITLE:

**SPRINKLER LAYOUT**

SHEET SIZE:

**A3**

DRAWING NO:

**ASC-HVAC-ATM-017**