



A-SQUARE

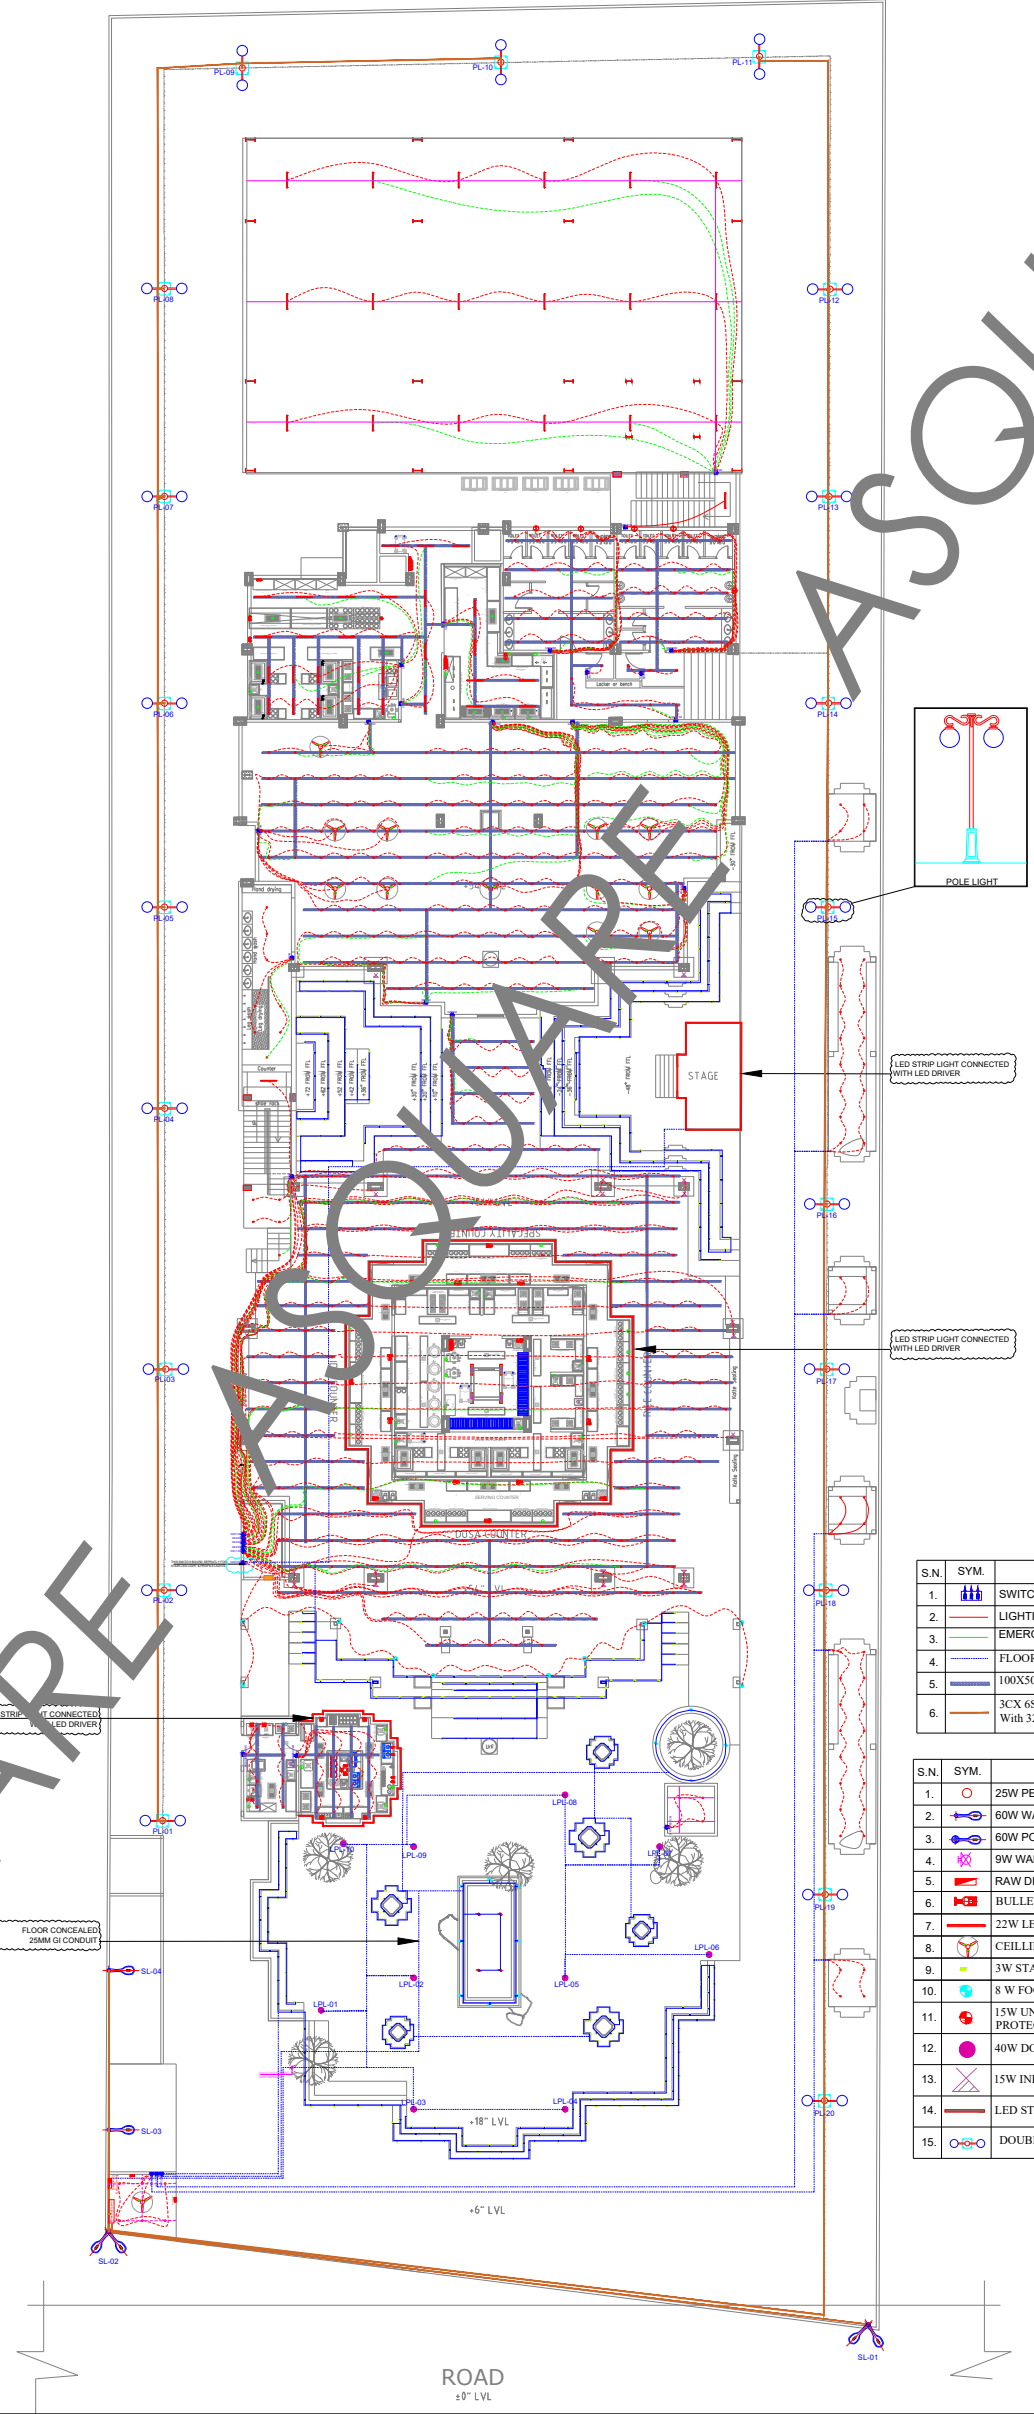

S.N.	SYM.	DESCRIPTION
1.		SWITCH BOARD
2.		LIGHTING LOOPING
3.		EMERGENCY LIGHTING LOOPING
4.		FLOOR CONCEALED 20MM GI CONDUIT
5.		100X50MM GI CABLE TRAY
6.		3CX 6SQMM AL XLPE AR. CABLE With 32MM Dia HDPE Pipe

S.N.	SYM.	DESCRIPTION
1.		25W PENDENT LED LIGHT
2.		60W WALL MOUNTED LED STREET LIGHT
3.		60W POLE LED STREET LIGHT
4.		9W WALL LIGHT/MIRROR LIGHT
5.		RAW DISTRIBUTION BOARD
6.		BULLET CAMERA WITH WATER PROOF
7.		22W LED TUBE LIGHT
8.		CEILING FAN
9.		3W STAIR CASE LED LIGHT AS PER SITE LOC.
10.		8 W FOCUS LIGHT
11.		15W UNDER WATER LED LIGHT WITH IP 68 PROTECTION
12.		40W DOUBLE ARM POLE LIGHT
13.		15W INLAY LIGHT
14.		LED STRIP LIGHT 6W PER METER
15.		DOUBLE ARM POLE LIGHT 60W

MEP CONSULTANTS:



A-SQUARE
1st Floor, APR & MRS ARCADE,
Vijayapura Road, Devanahalli,
BENGALURU INDIA , 562110

A-SQUARE MEP Consultants (hereafter referred to as "A-SQUARE") retains all copyright and other proprietary rights to the drawings created by A-SQUARE. All drawings created by A-SQUARE are protected by Indian and international copyright laws. Any unauthorized reproduction, distribution, or modification of A-SQUARE's drawings is strictly prohibited. A-SQUARE reserves the right to take legal action against any unauthorized use of its drawings. A-SQUARE grants clients a limited, non-exclusive, non-transferable license to use the drawings for the specific project or purpose for which they were created. Clients may not use the drawings for any other purpose without the express written consent of A-SQUARE. Clients may not modify, reproduce, distribute, transmit, display, perform, publish, license, create derivative works from, transfer, or sell any of A-SQUARE's drawings without the prior written consent of A-SQUARE. Clients may not use any of A-SQUARE's drawings as a basis for the design or construction of any other project without the express written consent of A-SQUARE. Clients may not disclose any of A-SQUARE's drawings to any third party without the prior written consent of A-SQUARE. kindly visit our web-site, to know more.

GENERAL NOTES

- All dimensions are in millimeters (mm); follow written dimensions, do not scale.
- Drawings must be coordinated across all disciplines; report discrepancies before execution.
- Designs comply with NBC, ASHRAE, NEC, IPC, NFPA, and other applicable architectural & MEP standards.
- Use only the latest issued drawings; verify all dimensions and site conditions before execution.

VERSION CHART

VERSION NO.	VERSION DATE
GFC	20-MAR-2025

ISSUED FOR:
GOOD FOR CONSTRUCTION

ARCHITECT / INTERIOR CONSULTANTS:



PROJECT:



Bommasandra Industrial Area, Bommasandra Village, Anekal TK, Bengaluru (Bangalore) Urban, Karnataka, Bangalore, 560099

CLIENT:
DR. VIKRAM Dhyan Dishes LLP

ISSUED DATE:
20-MAR-2025

DRAWN BY: DA


CHECKED BY: SK

APPROVED BY: AA

SHEET TITLE:
GROUND FLOOR LIGHTING POINT WIRING AND CABLE TRAY LAYOUT

SHEET SIZE: A3

DRAWING NO: ASC-ELE-TRC-003

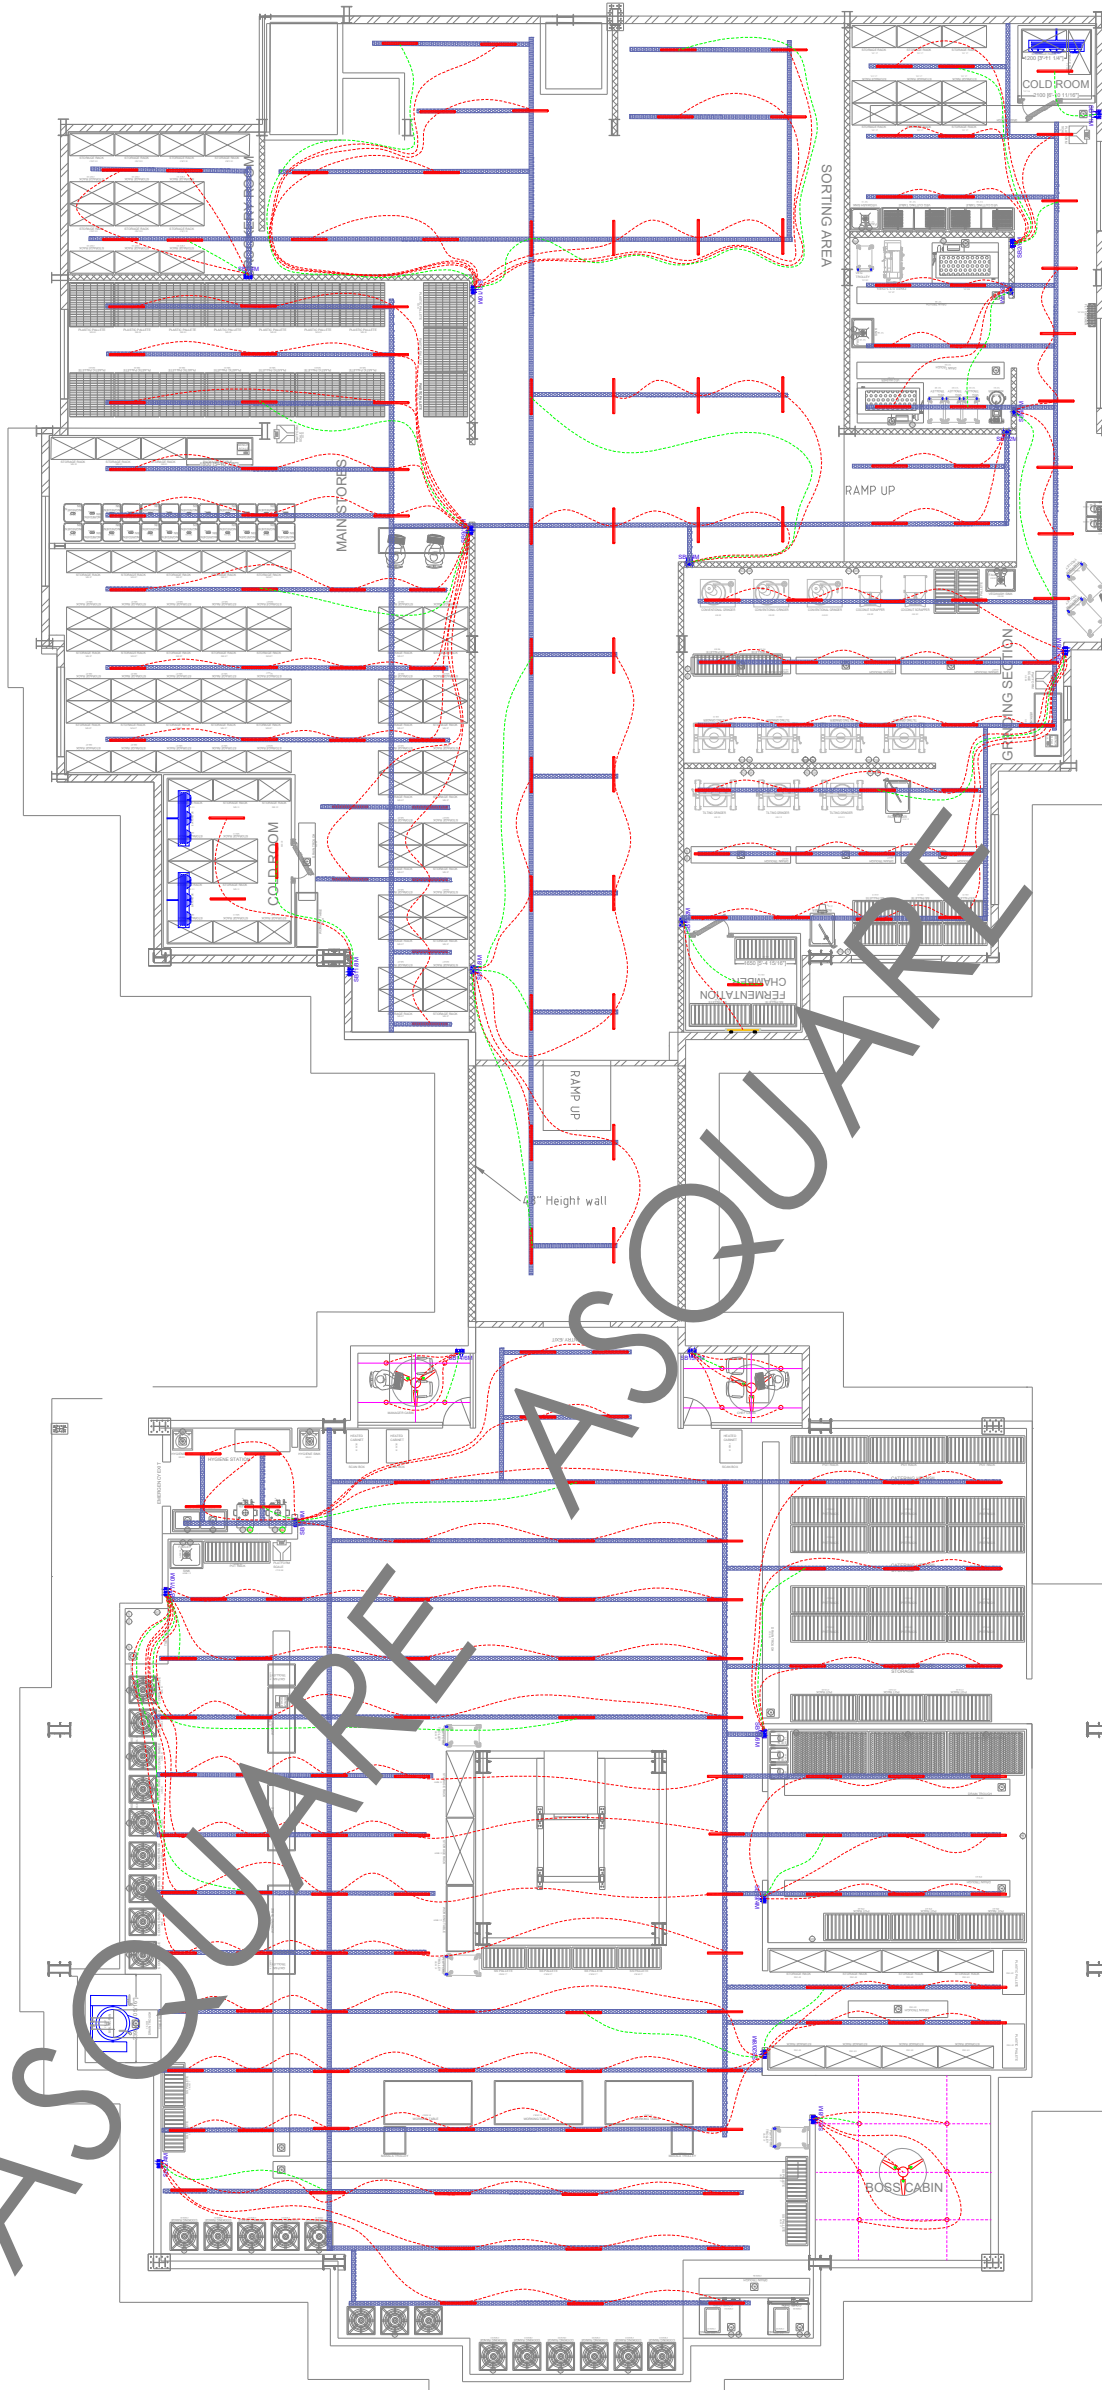

S.N.	SYM.	DESCRIPTION
1.		Switch Board
2.		Lighting Looping
3.		Emergency Lighting Looping
4.		25MM PVC Conduit
5.		100x50mm GI Cable Tray

S.N.	SYM.	DESCRIPTION
1.		20W Pendant LED Light
2.		22W LED Tube Light
3.		Ceiling Fan
4.		Wall Mounted Led TubeLight
5.		100x50mm GI Cable Tray

MEP CONSULTANTS:



1st Floor, APR & MRS ARCADE,
Vijayapura Road, Devanahalli,
BENGALURU INDIA , 562110

A-SQUARE MEP Consultants (hereafter referred to as "A-SQUARE") retains all copyright and other proprietary rights to the drawings created by A-SQUARE. All drawings created by A-SQUARE are protected by Indian and international copyright laws. Any unauthorized reproduction, distribution, or modification of A-SQUARE's drawings is strictly prohibited. A-SQUARE reserves the right to take legal action against any unauthorized use of its drawings. A-SQUARE grants clients a limited, non-exclusive, non-transferable license to use the drawings for the specific project or purpose for which they were created. Clients may not use the drawings for any other purpose without the express written consent of A-SQUARE. Clients may not modify, reproduce, distribute, transmit, display, perform, publish, license, create derivative works from, transfer, or sell any of A-SQUARE's drawings without the prior written consent of A-SQUARE. Clients may not use any of A-SQUARE's drawings as a basis for the design or construction of any other project without the express written consent of A-SQUARE. Clients may not disclose any of A-SQUARE's drawings to any third party without the prior written consent of A-SQUARE. kindly visit our web-site, to know more.

GENERAL NOTES

- All dimensions are in millimeters (mm); follow written dimensions, do not scale.
- Drawings must be coordinated across all disciplines; report discrepancies before execution.
- Designs comply with NBC, ASHRAE, NEC, IPC, NFPA, and other applicable architectural & MEP standards.
- Use only the latest issued drawings; verify all dimensions and site conditions before execution.

VERSION CHART

VERSION NO.	VERSION DATE
GFC	20-MAR-2025

ISSUED FOR:
GOOD FOR CONSTRUCTION

ARCHITECT / INTERIOR CONSULTANTS:



PROJECT:



Bommasandra Industrial Area, Bommasandra
Village, Anekal TK, Bengaluru (Bangalore)
Urban, Karnataka, Bangalore, 560099

CLIENT:

**DR. VIKRAM
Dhyan Dishes LLP**

ISSUED DATE:

20-MAR-2025

DRAWN BY:

DA

CHECKED BY:

SK

APPROVED BY

AA

SHEET TITLE:

**FIRST FLOOR LIGHTING POINT WIRING AND
CABLE TRAY LAYOUT**

SHEET SIZE:


A3

DRAWING NO:

ASC-ELE-TRC-003-A

ASQUARE

ASQUARE

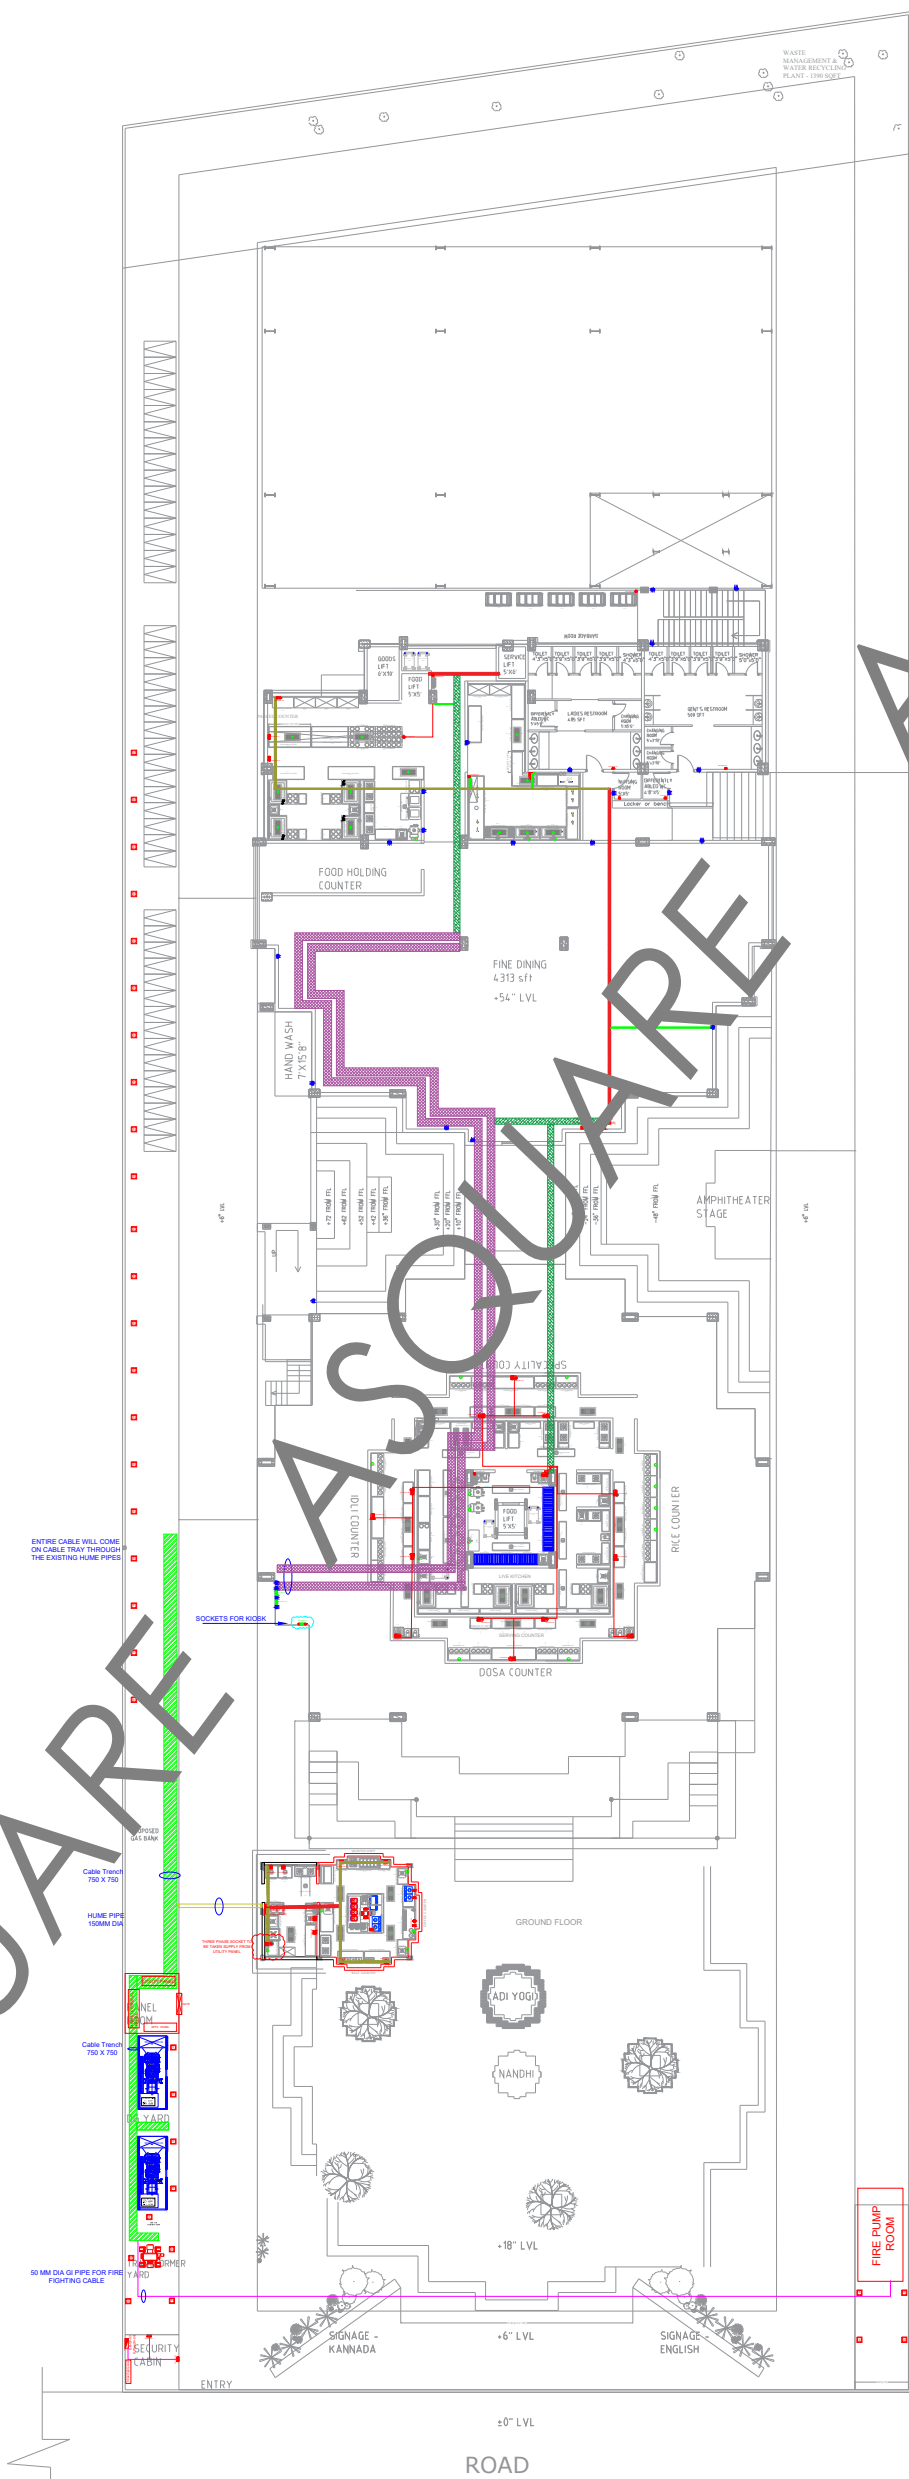


S.N.	SYM.	DESCRIPTION
1.	[Symbol]	16Amp Socket with Switch
2.	[Symbol]	Data Points
3.	[Symbol]	Single Phase industrial socket
4.	[Symbol]	Three Phase industrial socket
5.	[Symbol]	RAW Distribution Board
6.	[Symbol]	Main Electrical Panel
7.	[Symbol]	APFC Panel
8.	[Symbol]	3 Phase Industrial socket electrical panel
9.	[Symbol]	Copper Earthing
10.	[Symbol]	G.I Earthing
11.	[Symbol]	Cable Trench sizes as mentioned on site plan
12.	[Symbol]	25MM DIA GI CONDUIT

S.N.	SYM.	NOM.	DESCRIPTION
1.	[Symbol]		450 x 50 mm Cable Tray
2.	[Symbol]		300 x 50 mm Cable Tray
3.	[Symbol]		150 x 50 mm Cable Tray
4.	[Symbol]		100 x 50 mm Cable Tray
5.	[Symbol]		75 x 25 mm Cable Tray

GROUND FLOOR POWER POINT & POWER DISTRIBUTION , X-MER ,DG, ELECTRICAL PANELS,DB, EARTHINGS, CABLE TRENCH & CABLE TRAY LAYOUT

MEP CONSULTANTS:



A-SQUARE
1st Floor, APR & MRS ARCADE,
Vijayapura Road, Devanahalli,
BENGALURU INDIA , 562110

A-SQUARE MEP Consultants (hereafter referred to as "A-SQUARE") retains all copyright and other proprietary rights to the drawings created by A-SQUARE. All drawings created by A-SQUARE are protected by Indian and international copyright laws. Any unauthorized reproduction, distribution, or modification of A-SQUARE's drawings is strictly prohibited. A-SQUARE reserves the right to take legal action against any unauthorized use of its drawings. A-SQUARE grants clients a limited, non-exclusive, non-transferable license to use the drawings for the specific project or purpose for which they were created. Clients may not use the drawings for any other purpose without the express written consent of A-SQUARE. Clients may not modify, reproduce, distribute, transmit, display, perform, publish, license, create derivative works from, transfer, or sell any of A-SQUARE's drawings without the prior written consent of A-SQUARE. Clients may not use any of A-SQUARE's drawings as a basis for the design or construction of any other project without the express written consent of A-SQUARE. Clients may not disclose any of A-SQUARE's drawings to any third party without the prior written consent of A-SQUARE. kindly visit our web-site, to know more.

GENERAL NOTES

- All dimensions are in millimeters (mm); follow written dimensions, do not scale.
- Drawings must be coordinated across all disciplines; report discrepancies before execution.
- Designs comply with NBC, ASHRAE, NEC, IPC, NFPA, and other applicable architectural & MEP standards.
- Use only the latest issued drawings; verify all dimensions and site conditions before execution.

VERSION CHART

VERSION NO.	VERSION DATE
GFC	20-MAR-2025

ISSUED FOR:
GOOD FOR CONSTRUCTION

ARCHITECT / INTERIOR CONSULTANTS:



PROJECT:
RAMESHWARAM CAFE
Bommasandra Industrial Area, Bommasandra Village, Anekal TK, Bengaluru (Bangalore) Urban, Karnataka, Bangalore, 560099

CLIENT:
DR. VIKRAM Dhyan Dishes LLP

ISSUED DATE:
20-MAR-2025

DRAWN BY: DA


CHECKED BY: SK

APPROVED BY: AA

SHEET TITLE:
GROUND FLOOR POWER POINT & POWER DISTRIBUTION , X-MER ,DG, ELECTRICAL PANELS,DB, EARTHINGS, CABLE TRENCH CABLE TRAY LAYOUT

SHEET SIZE: A3

DRAWING NO: ASC-ELE-TRC-004

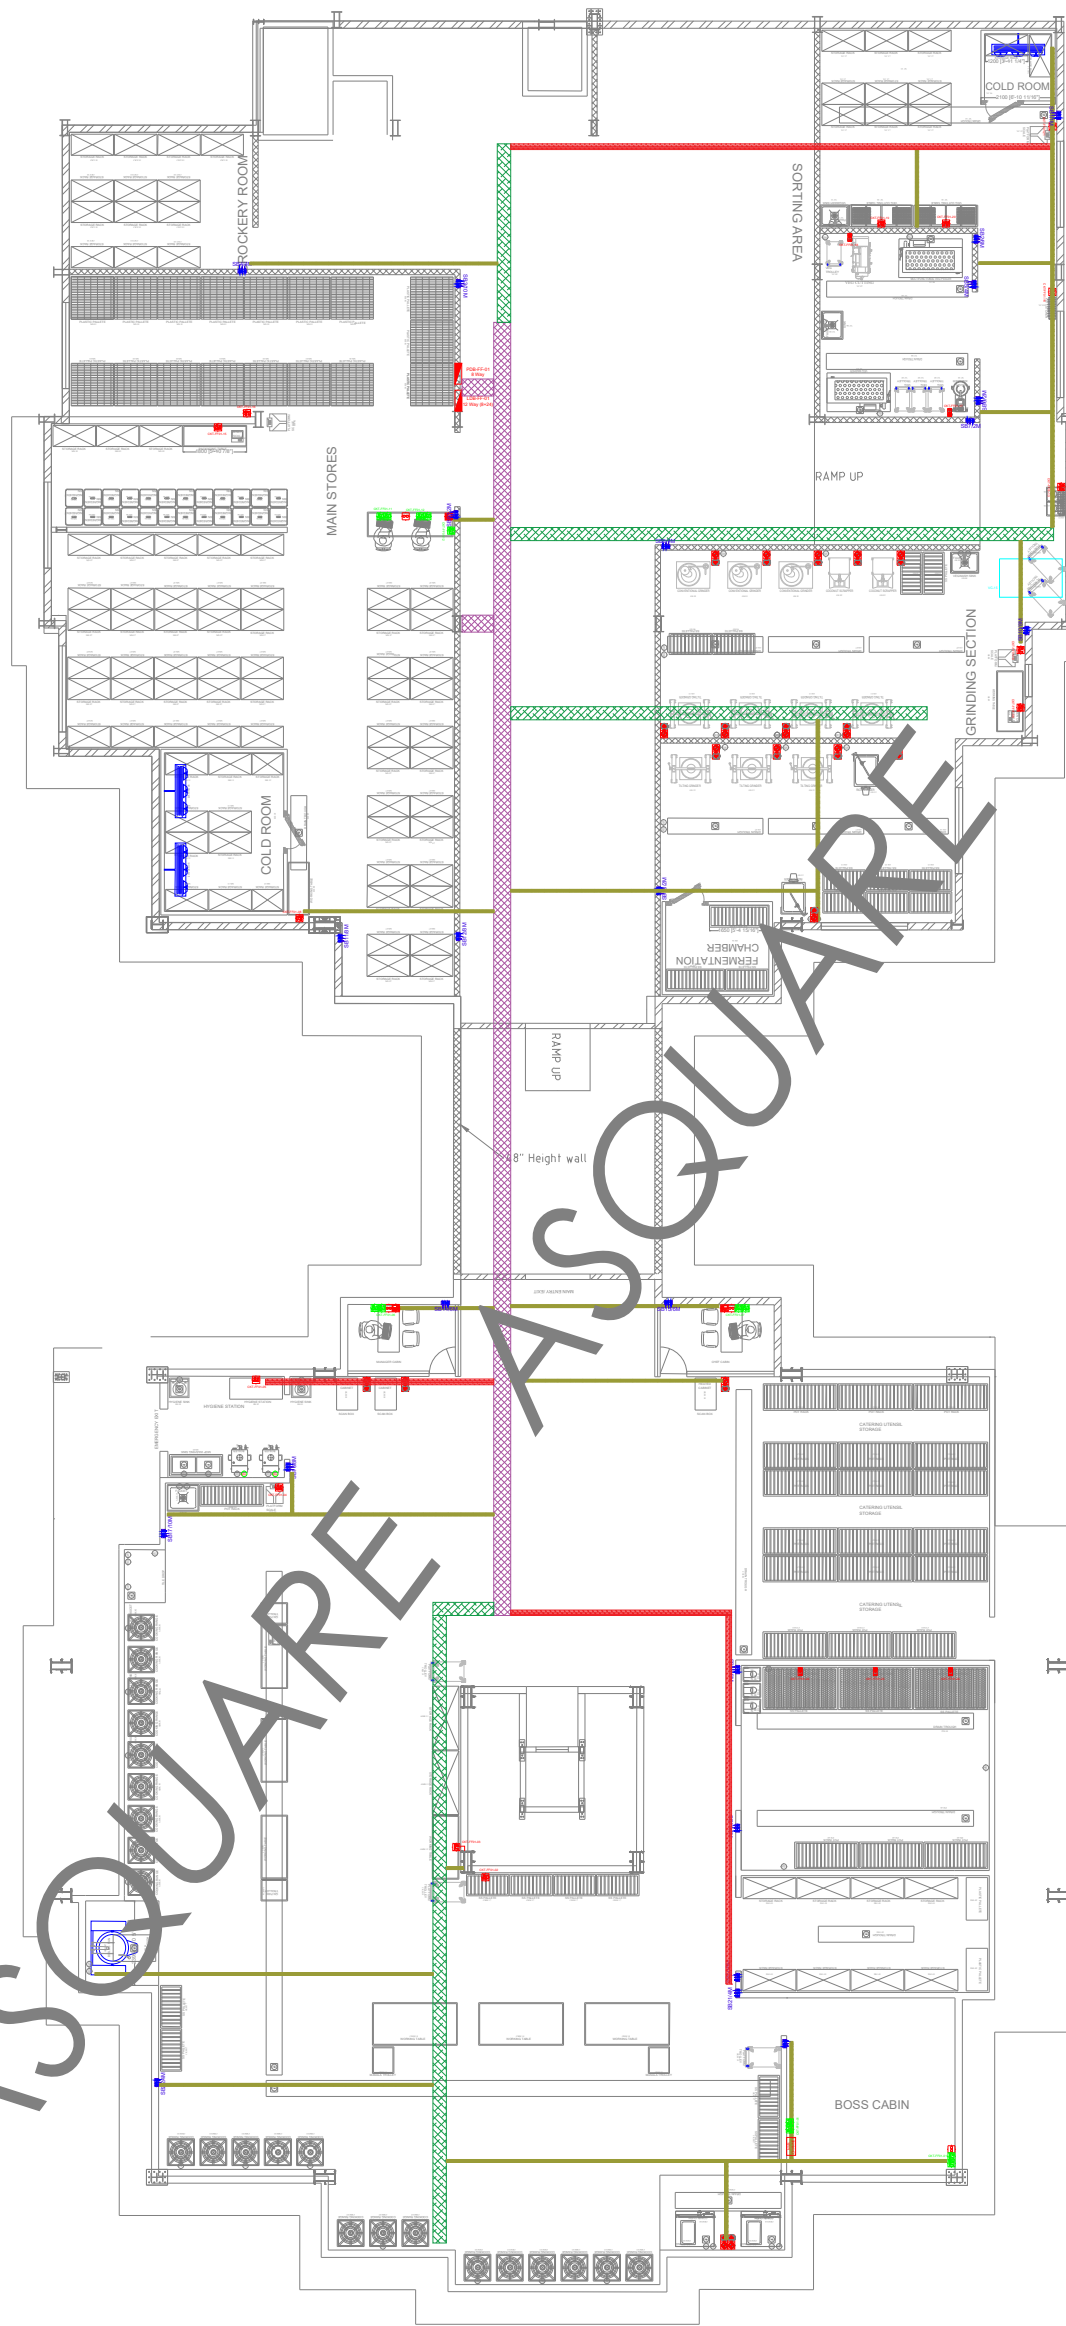

S.N.	SYM.	DESCRIPTION
1.		16Amp Socket with Switch
2.		Data Points
3.		Single Phase industrial socket
4.		Three Phase industrial socket
5.		RAW Distribution Board

S.N.	SYM.	NOM.	DESCRIPTION
1.			450 x 50 mm Cable Tray
2.			300 x 50 mm Cable Tray
3.			150 x 50 mm Cable Tray
4.			100 x 50 mm Cable Tray
5.			75 x 25 mm Cable Tray

FIRST FLOOR POWER POINT & POWER DISTRIBUTION, DB, CABLE TRAY LAYOUT

A-SQUARE

A-SQUARE

MEP CONSULTANTS:



1st Floor, APR & MRS ARCADE,
Vijayapura Road, Devanahalli,
BENGALURU INDIA , 562110

A-SQUARE MEP Consultants (hereafter referred to as "A-SQUARE") retains all copyright and other proprietary rights to the drawings created by A-SQUARE. All drawings created by A-SQUARE are protected by Indian and international copyright laws. Any unauthorized reproduction, distribution, or modification of A-SQUARE's drawings is strictly prohibited. A-SQUARE reserves the right to take legal action against any unauthorized use of its drawings. A-SQUARE grants clients a limited, non-exclusive, non-transferable license to use the drawings for the specific project or purpose for which they were created. Clients may not use the drawings for any other purpose without the express written consent of A-SQUARE. Clients may not modify, reproduce, distribute, transmit, display, perform, publish, license, create derivative works from, transfer, or sell any of A-SQUARE's drawings without the prior written consent of A-SQUARE. Clients may not use any of A-SQUARE's drawings as a basis for the design or construction of any other project without the express written consent of A-SQUARE. Clients may not disclose any of A-SQUARE's drawings to any third party without the prior written consent of A-SQUARE. kindly visit our web-site, to know more.

GENERAL NOTES

- All dimensions are in millimeters (mm); follow written dimensions, do not scale.
- Drawings must be coordinated across all disciplines; report discrepancies before execution.
- Designs comply with NBC, ASHRAE, NEC, IPC, NFPA, and other applicable architectural & MEP standards.
- Use only the latest issued drawings; verify all dimensions and site conditions before execution.

VERSION CHART

VERSION NO.	VERSION DATE
GFC	20-MAR-2025

ISSUED FOR:
GOOD FOR CONSTRUCTION

ARCHITECT / INTERIOR CONSULTANTS:



PROJECT:



Bommasandra Industrial Area, Bommasandra
Village, Anekal TK, Bengaluru (Bangalore)
Urban, Karnataka, Bangalore, 560099

CLIENT:

**DR. VIKRAM
Dhyan Dishes LLP**

ISSUED DATE:

20-MAR-2025

DRAWN BY:

DA

CHECKED BY:

SK

APPROVED BY:

AA

SHEET TITLE:


**FIRST FLOOR POWER POINT & POWER
DISTRIBUTION, DB, CABLE TRAY LAYOUT**

SHEET SIZE:

A3

DRAWING NO:


ASC-ELE-TRC-004-A

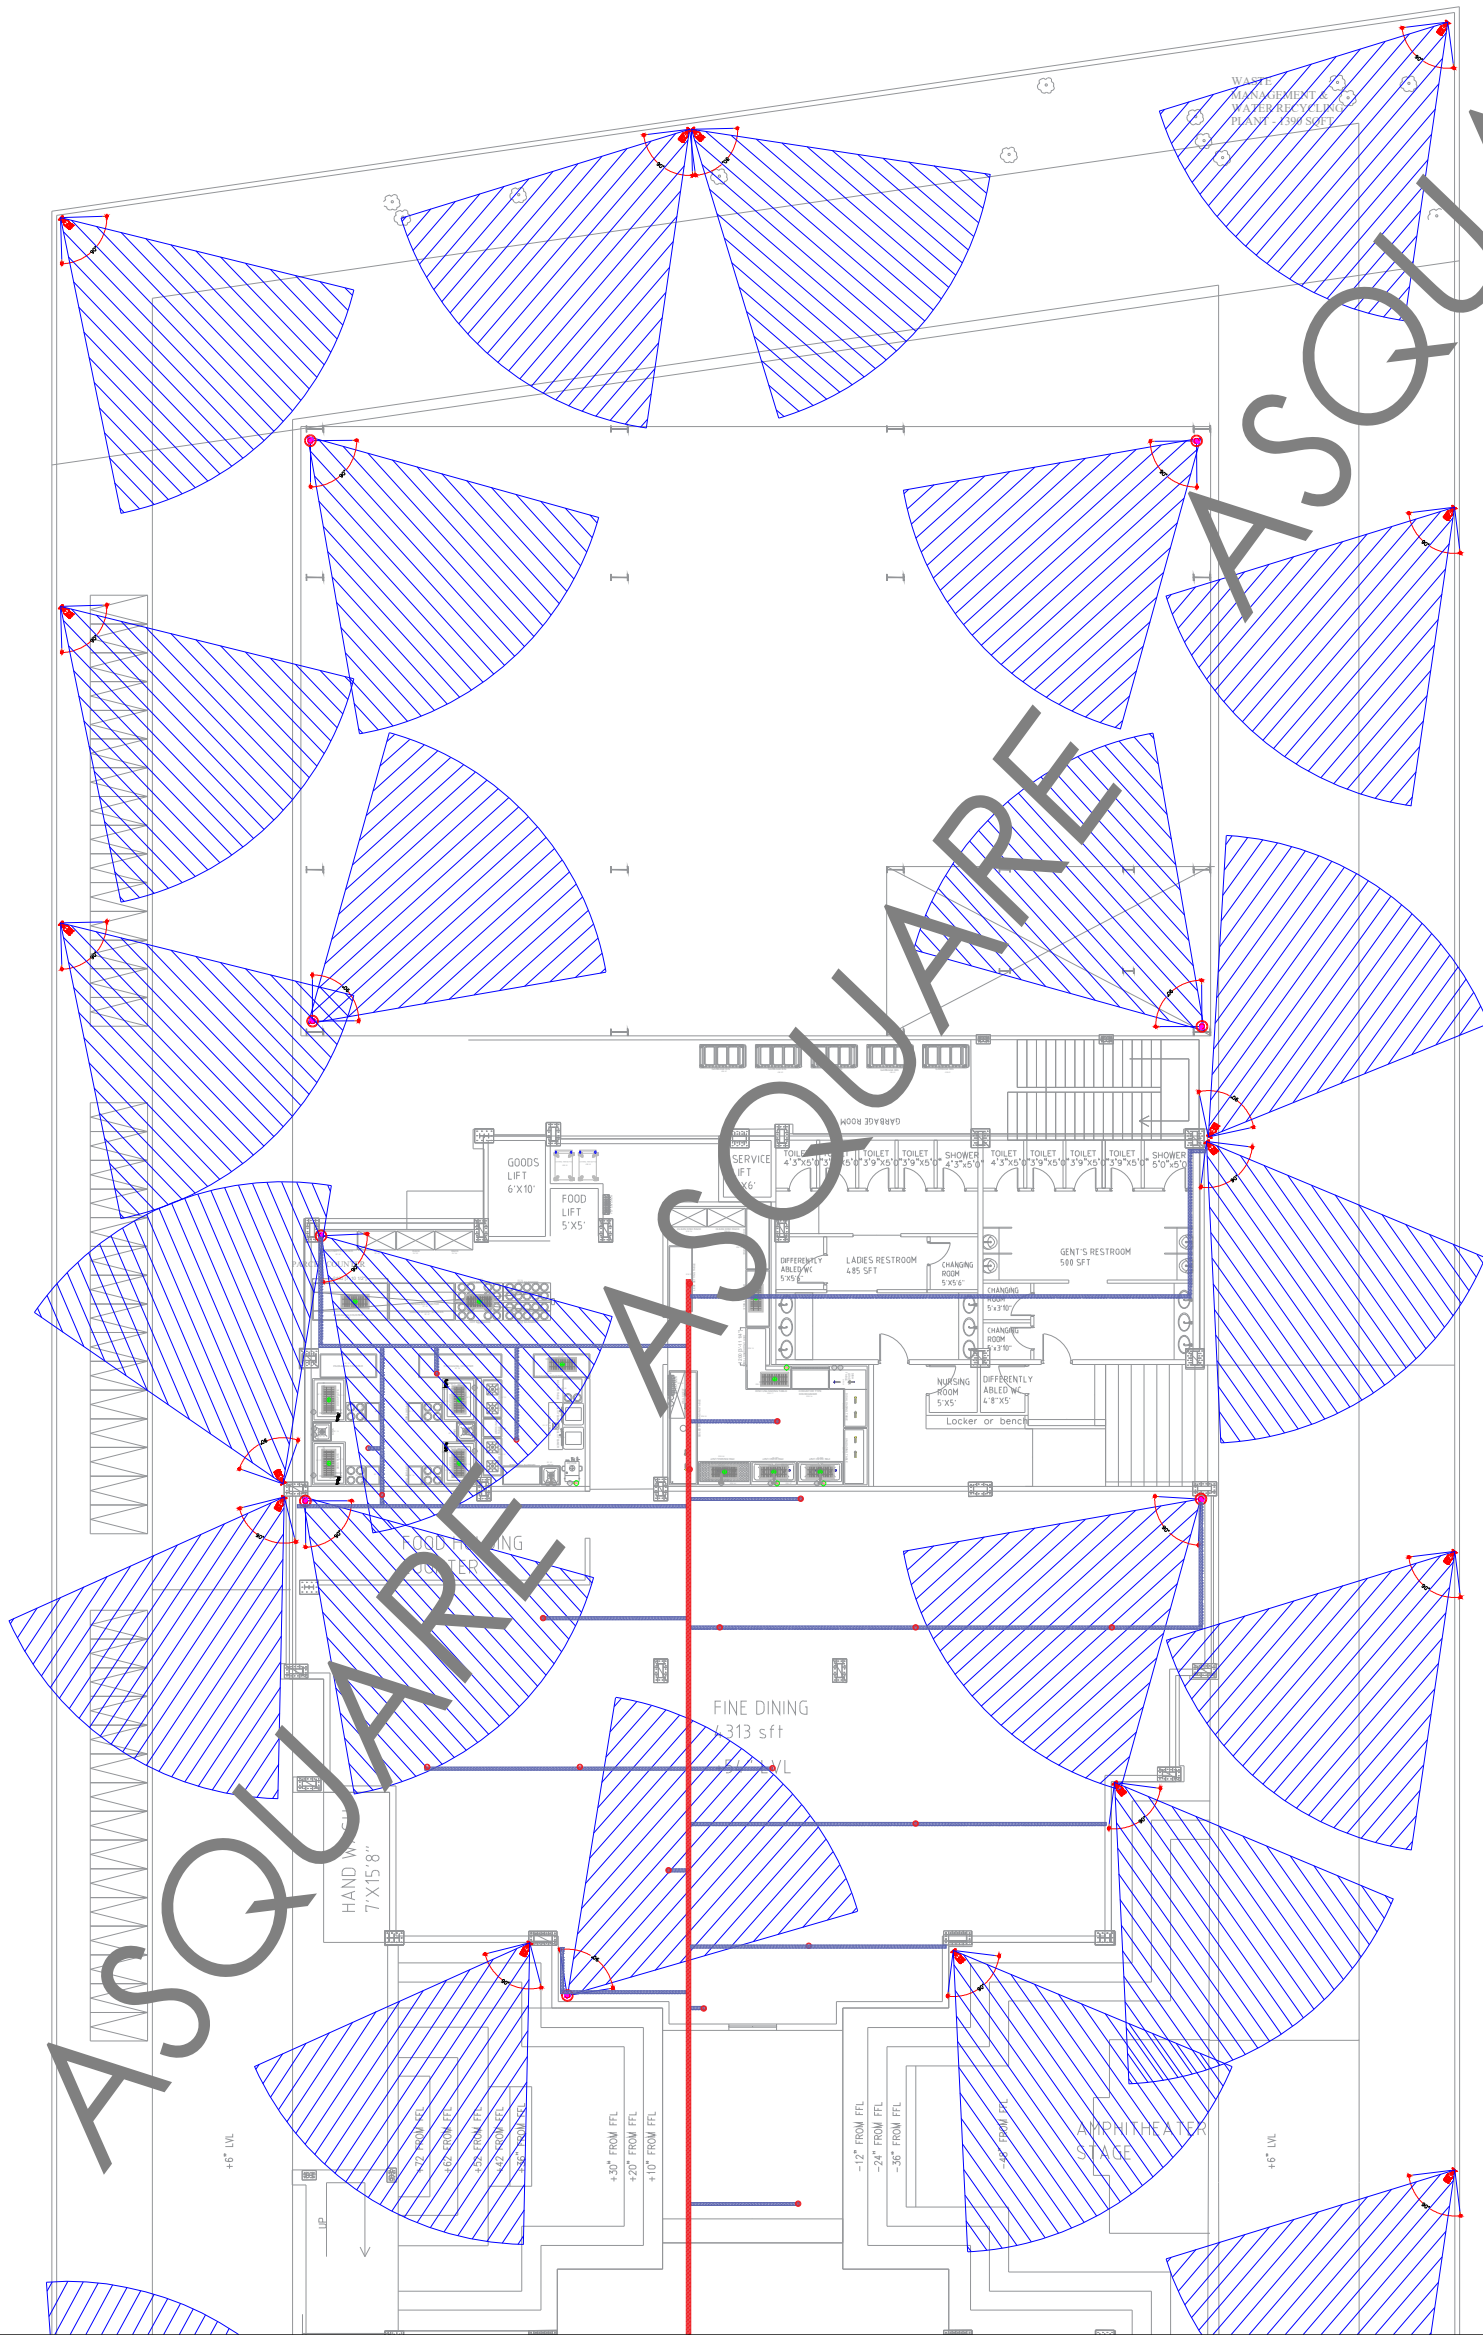

S.N.	SYM. NOM.	DESCRIPTION
1.		450 x 50 mm Cable Tray
2.		300 x 50 mm Cable Tray
3.		150 x 50 mm Cable Tray
4.		100 x 50 mm Cable Tray
5.		75 x 25 mm Cable Tray

S.N.	SYM.	DESCRIPTION
1.		Dome Camera with microphone
2.		Network Video Recorder
3.		Power over Ethernet Switch
4.		Outdoor Bullet Camera with microphone

MEP CONSULTANTS:



A-SQUARE
1st Floor, APR & MRS ARCADE,
Vijayapura Road, Devanahalli,
BENGALURU INDIA , 562110

A-SQUARE MEP Consultants (hereafter referred to as "A-SQUARE") retains all copyright and other proprietary rights to the drawings created by A-SQUARE. All drawings created by A-SQUARE are protected by Indian and international copyright laws. Any unauthorized reproduction, distribution, or modification of A-SQUARE's drawings is strictly prohibited. A-SQUARE reserves the right to take legal action against any unauthorized use of its drawings. A-SQUARE grants clients a limited, non-exclusive, non-transferable license to use the drawings for the specific project or purpose for which they were created. Clients may not use the drawings for any other purpose without the express written consent of A-SQUARE. Clients may not modify, reproduce, distribute, transmit, display, perform, publish, license, create derivative works from, transfer, or sell any of A-SQUARE's drawings without the prior written consent of A-SQUARE. Clients may not use any of A-SQUARE's drawings as a basis for the design or construction of any other project without the express written consent of A-SQUARE. Clients may not disclose any of A-SQUARE's drawings to any third party without the prior written consent of A-SQUARE. kindly visit our web-site, to know more.

GENERAL NOTES

- All dimensions are in millimeters (mm); follow written dimensions, do not scale.
- Drawings must be coordinated across all disciplines; report discrepancies before execution.
- Designs comply with NBC, ASHRAE, NEC, IPC, NFPA, and other applicable architectural & MEP standards.
- Use only the latest issued drawings; verify all dimensions and site conditions before execution.

VERSION CHART	
VERSION NO.	VERSION DATE
GFC	20-MAR-2025

ISSUED FOR:
GOOD FOR CONSTRUCTION

ARCHITECT / INTERIOR CONSULTANTS:



PROJECT:



Bommasandra Industrial Area, Bommasandra Village, Anekal TK, Bengaluru (Bangalore) Urban, Karnataka, Bangalore, 560099

CLIENT:
DR. VIKRAM Dhyan Dishes LLP


ISSUED DATE:
20-MAR-2025

DRAWN BY:	DA
CHECKED BY:	SK
APPROVED BY:	AA

SHEET TITLE:
GROUND FLOOR CCTV & DETECTOR CABLE TRAY LAYOUT

SHEET SIZE: **A3**


DRAWING NO:
ASC-ELE-TRC-005

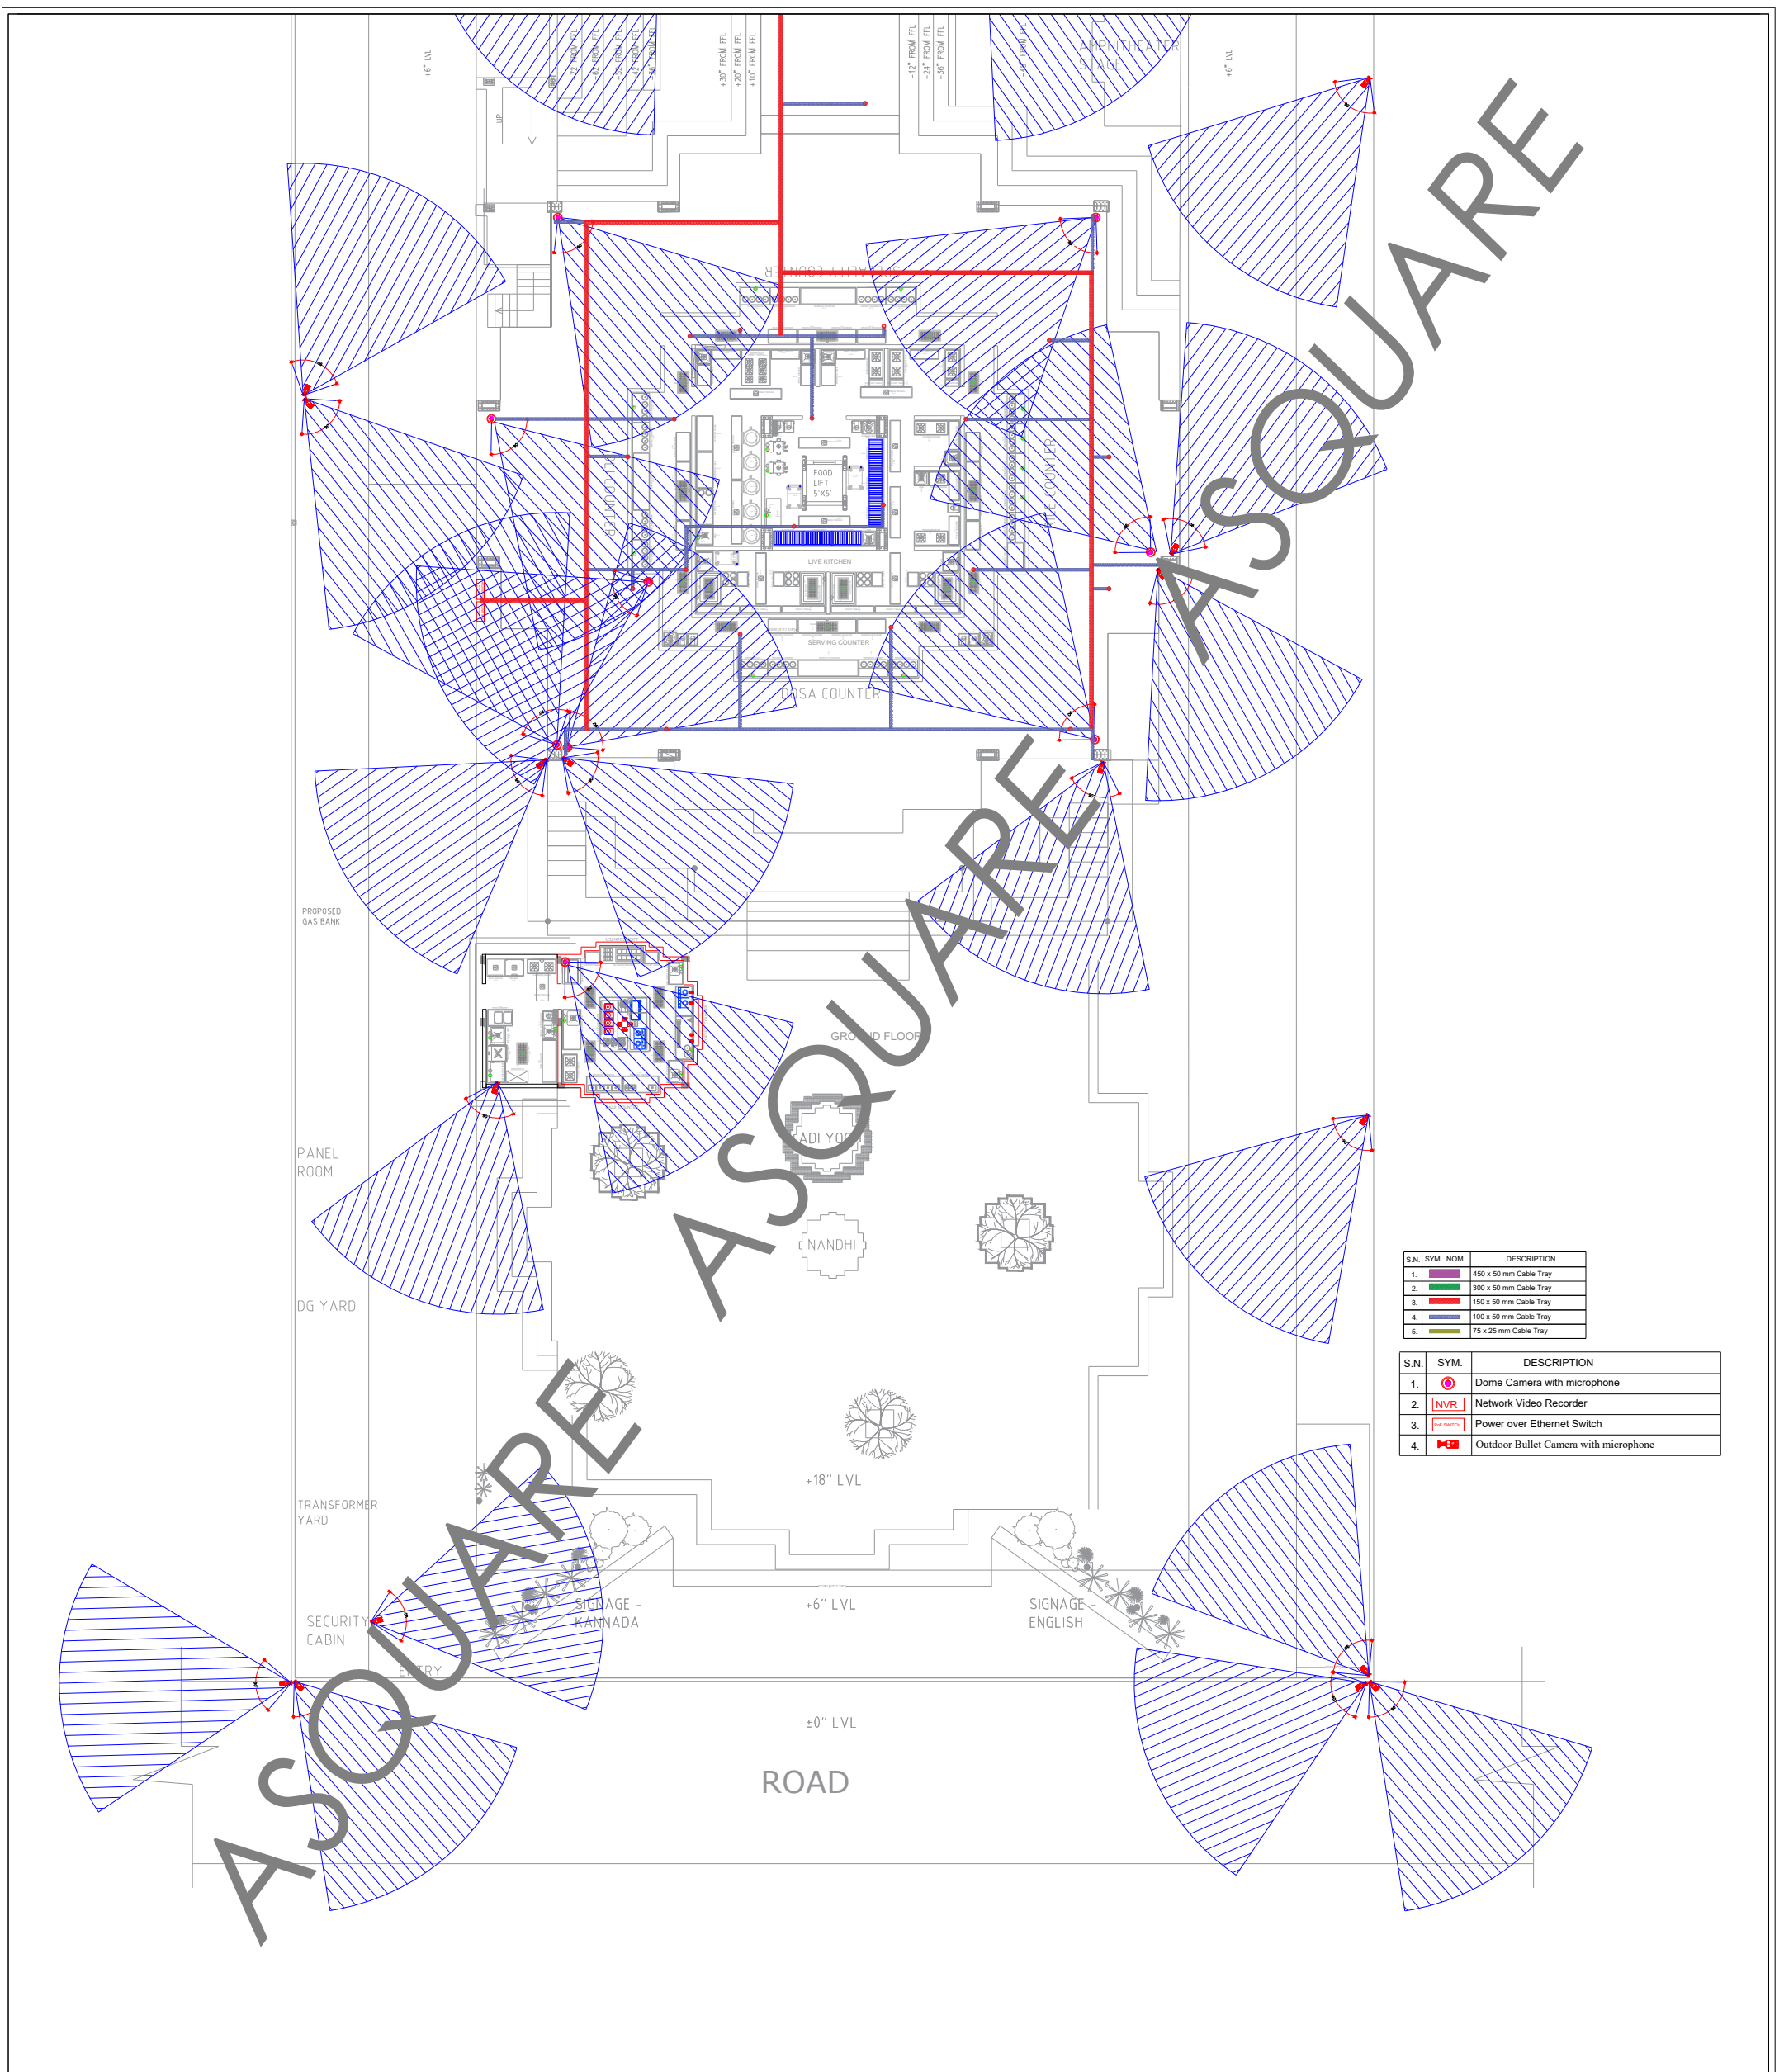

S.N.	SYM.	NOM.	DESCRIPTION
1.			450 x 50 mm Cable Tray
2.			300 x 50 mm Cable Tray
3.			150 x 50 mm Cable Tray
4.			100 x 50 mm Cable Tray
5.			75 x 25 mm Cable Tray

S.N.	SYM.	DESCRIPTION
1.		Dome Camera with microphone
2.		Network Video Recorder
3.		Power over Ethernet Switch
4.		Outdoor Bullet Camera with microphone

MEP CONSULTANTS:



A-SQUARE
1st Floor, APR & MRS ARCADE,
Vijayapura Road, Devanahalli,
BENGALURU INDIA , 562110

A-SQUARE MEP Consultants (hereafter referred to as "A-SQUARE") retains all copyright and other proprietary rights to the drawings created by A-SQUARE. All drawings created by A-SQUARE are protected by Indian and international copyright laws. Any unauthorized reproduction, distribution, or modification of A-SQUARE's drawings is strictly prohibited. A-SQUARE reserves the right to take legal action against any unauthorized use of its drawings. A-SQUARE grants clients a limited, non-exclusive, non-transferable license to use the drawings for the specific project or purpose for which they were created. Clients may not use the drawings for any other purpose without the express written consent of A-SQUARE. Clients may not modify, reproduce, distribute, transmit, display, perform, publish, license, create derivative works from, transfer, or sell any of A-SQUARE's drawings without the prior written consent of A-SQUARE. Clients may not use any of A-SQUARE's drawings as a basis for the design or construction of any other project without the express written consent of A-SQUARE. Clients may not disclose any of A-SQUARE's drawings to any third party without the prior written consent of A-SQUARE. kindly visit our web-site, to know more.

GENERAL NOTES

- All dimensions are in millimeters (mm); follow written dimensions, do not scale.
- Drawings must be coordinated across all disciplines; report discrepancies before execution.
- Designs comply with NBC, ASHRAE, NEC, IPC, NFPA, and other applicable architectural & MEP standards.
- Use only the latest issued drawings; verify all dimensions and site conditions before execution.

VERSION CHART

VERSION NO.	VERSION DATE
GFC	20-MAR-2025

ISSUED FOR:
GOOD FOR CONSTRUCTION

ARCHITECT / INTERIOR CONSULTANTS:



PROJECT:



**Bommasandra Industrial Area, Bommasandra
Village, Anekal TK, Bengaluru (Bangalore)
Urban, Karnataka, Bangalore, 560099**

CLIENT:
**DR. VIKRAM
Dhyan Dishes LLP**

ISSUED DATE:
20-MAR-2025

DRAWN BY: **DA**


CHECKED BY: **SK**

APPROVED BY: **AA**

SHEET TITLE:
**GROUND FLOOR CCTV & DETECTOR CABLE
TRAY LAYOUT**

SHEET SIZE: **A3**

DRAWING NO:
ASC-ELE-TRC-005-A

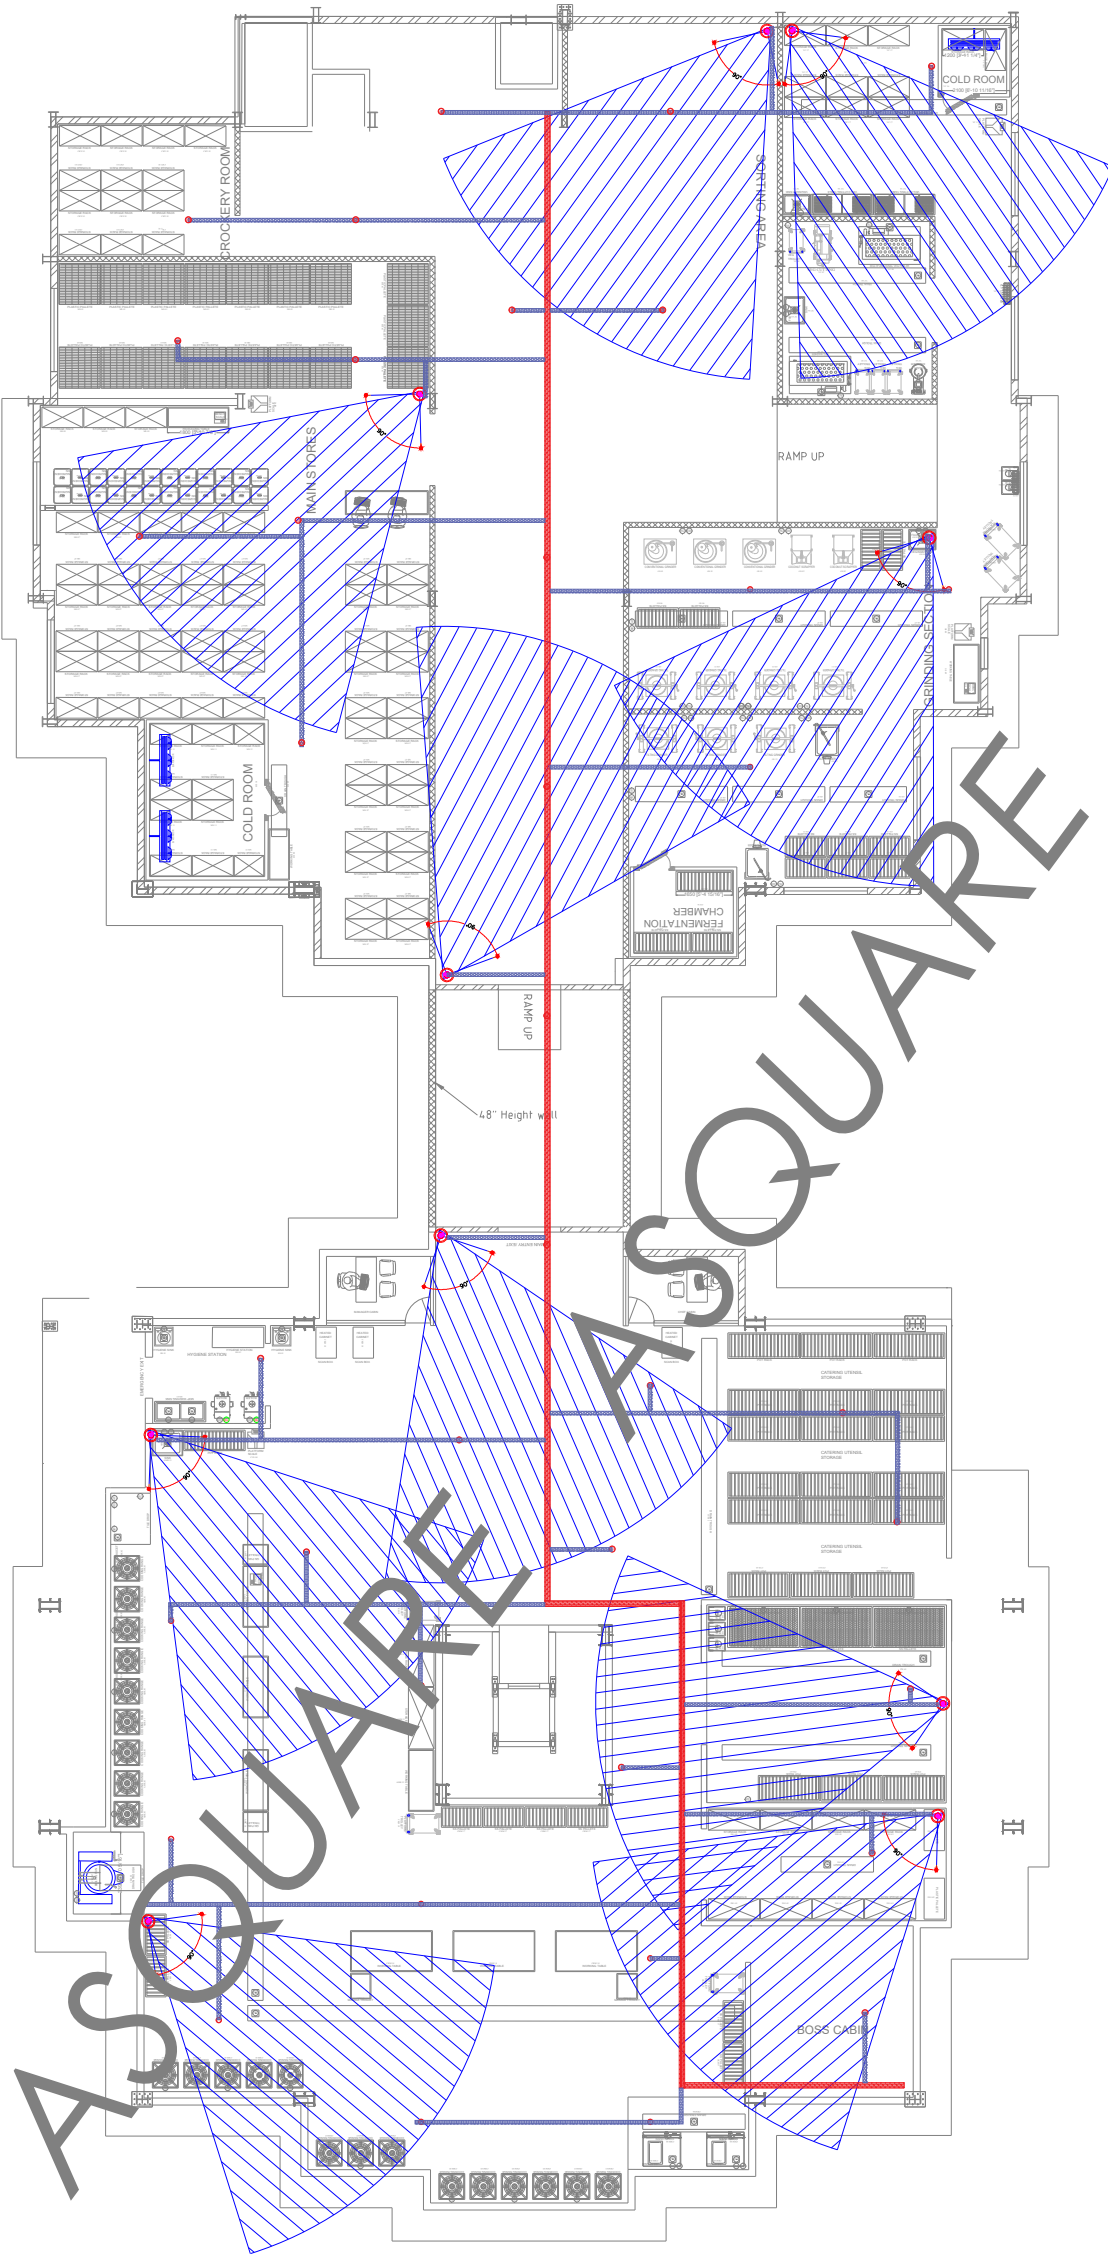

ASQUARE

ASQUARE

S.N.	SYM. NOM.	DESCRIPTION
1.		450 x 50 mm Cable Tray
2.		300 x 50 mm Cable Tray
3.		150 x 50 mm Cable Tray
4.		100 x 50 mm Cable Tray
5.		75 x 25 mm Cable Tray

S.N.	SYM.	DESCRIPTION
1.		Dome Camera
2.		Network Video Recorder
3.		Power over Ethernet Switch
4.		Bullet Camera with water proof

MEP CONSULTANTS:



1st Floor, APR & MRS ARCADE,
Vijayapura Road, Devanahalli,
BENGALURU INDIA , 562110

A-SQUARE MEP Consultants (hereafter referred to as "A-SQUARE") retains all copyright and other proprietary rights to the drawings created by A-SQUARE. All drawings created by A-SQUARE are protected by Indian and international copyright laws. Any unauthorized reproduction, distribution, or modification of A-SQUARE's drawings is strictly prohibited. A-SQUARE reserves the right to take legal action against any unauthorized use of its drawings. A-SQUARE grants clients a limited, non-exclusive, non-transferable license to use the drawings for the specific project or purpose for which they were created. Clients may not use the drawings for any other purpose without the express written consent of A-SQUARE. Clients may not modify, reproduce, distribute, transmit, display, perform, publish, license, create derivative works from, transfer, or sell any of A-SQUARE's drawings without the prior written consent of A-SQUARE. Clients may not use any of A-SQUARE's drawings as a basis for the design or construction of any other project without the express written consent of A-SQUARE. Clients may not disclose any of A-SQUARE's drawings to any third party without the prior written consent of A-SQUARE. kindly visit our web-site, to know more.

GENERAL NOTES

- All dimensions are in millimeters (mm); follow written dimensions, do not scale.
- Drawings must be coordinated across all disciplines; report discrepancies before execution.
- Designs comply with NBC, ASHRAE, NEC, IPC, NFPA, and other applicable architectural & MEP standards.
- Use only the latest issued drawings; verify all dimensions and site conditions before execution.

VERSION CHART

VERSION NO.	VERSION DATE
GFC	20-MAR-2025

ISSUED FOR:

GOOD FOR CONSTRUCTION

ARCHITECT / INTERIOR CONSULTANTS:



Bommasandra Industrial Area, Bommasandra
Vilage, Anekal TK, Bengaluru (Bangalore)
Urban, Karnataka, Bangalore, 560099

PROJECT:

CLIENT:

DR. VIKRAM
Dhyan Dishes LLP

ISSUED DATE:

20-MAR-2025

DRAWN BY:

DA

CHECKED BY:

SK

APPROVED BY

AA

SHEET TITLE:

FIRST FLOOR CCTV & DETECTOR CABLE TRAY
LAYOUT




SHEET SIZE:

A3

DRAWING NO:

ASC-ELE-TRC-005-B

A-SQUARE

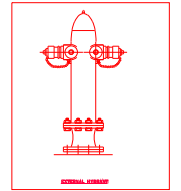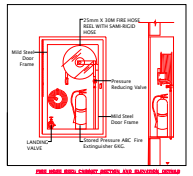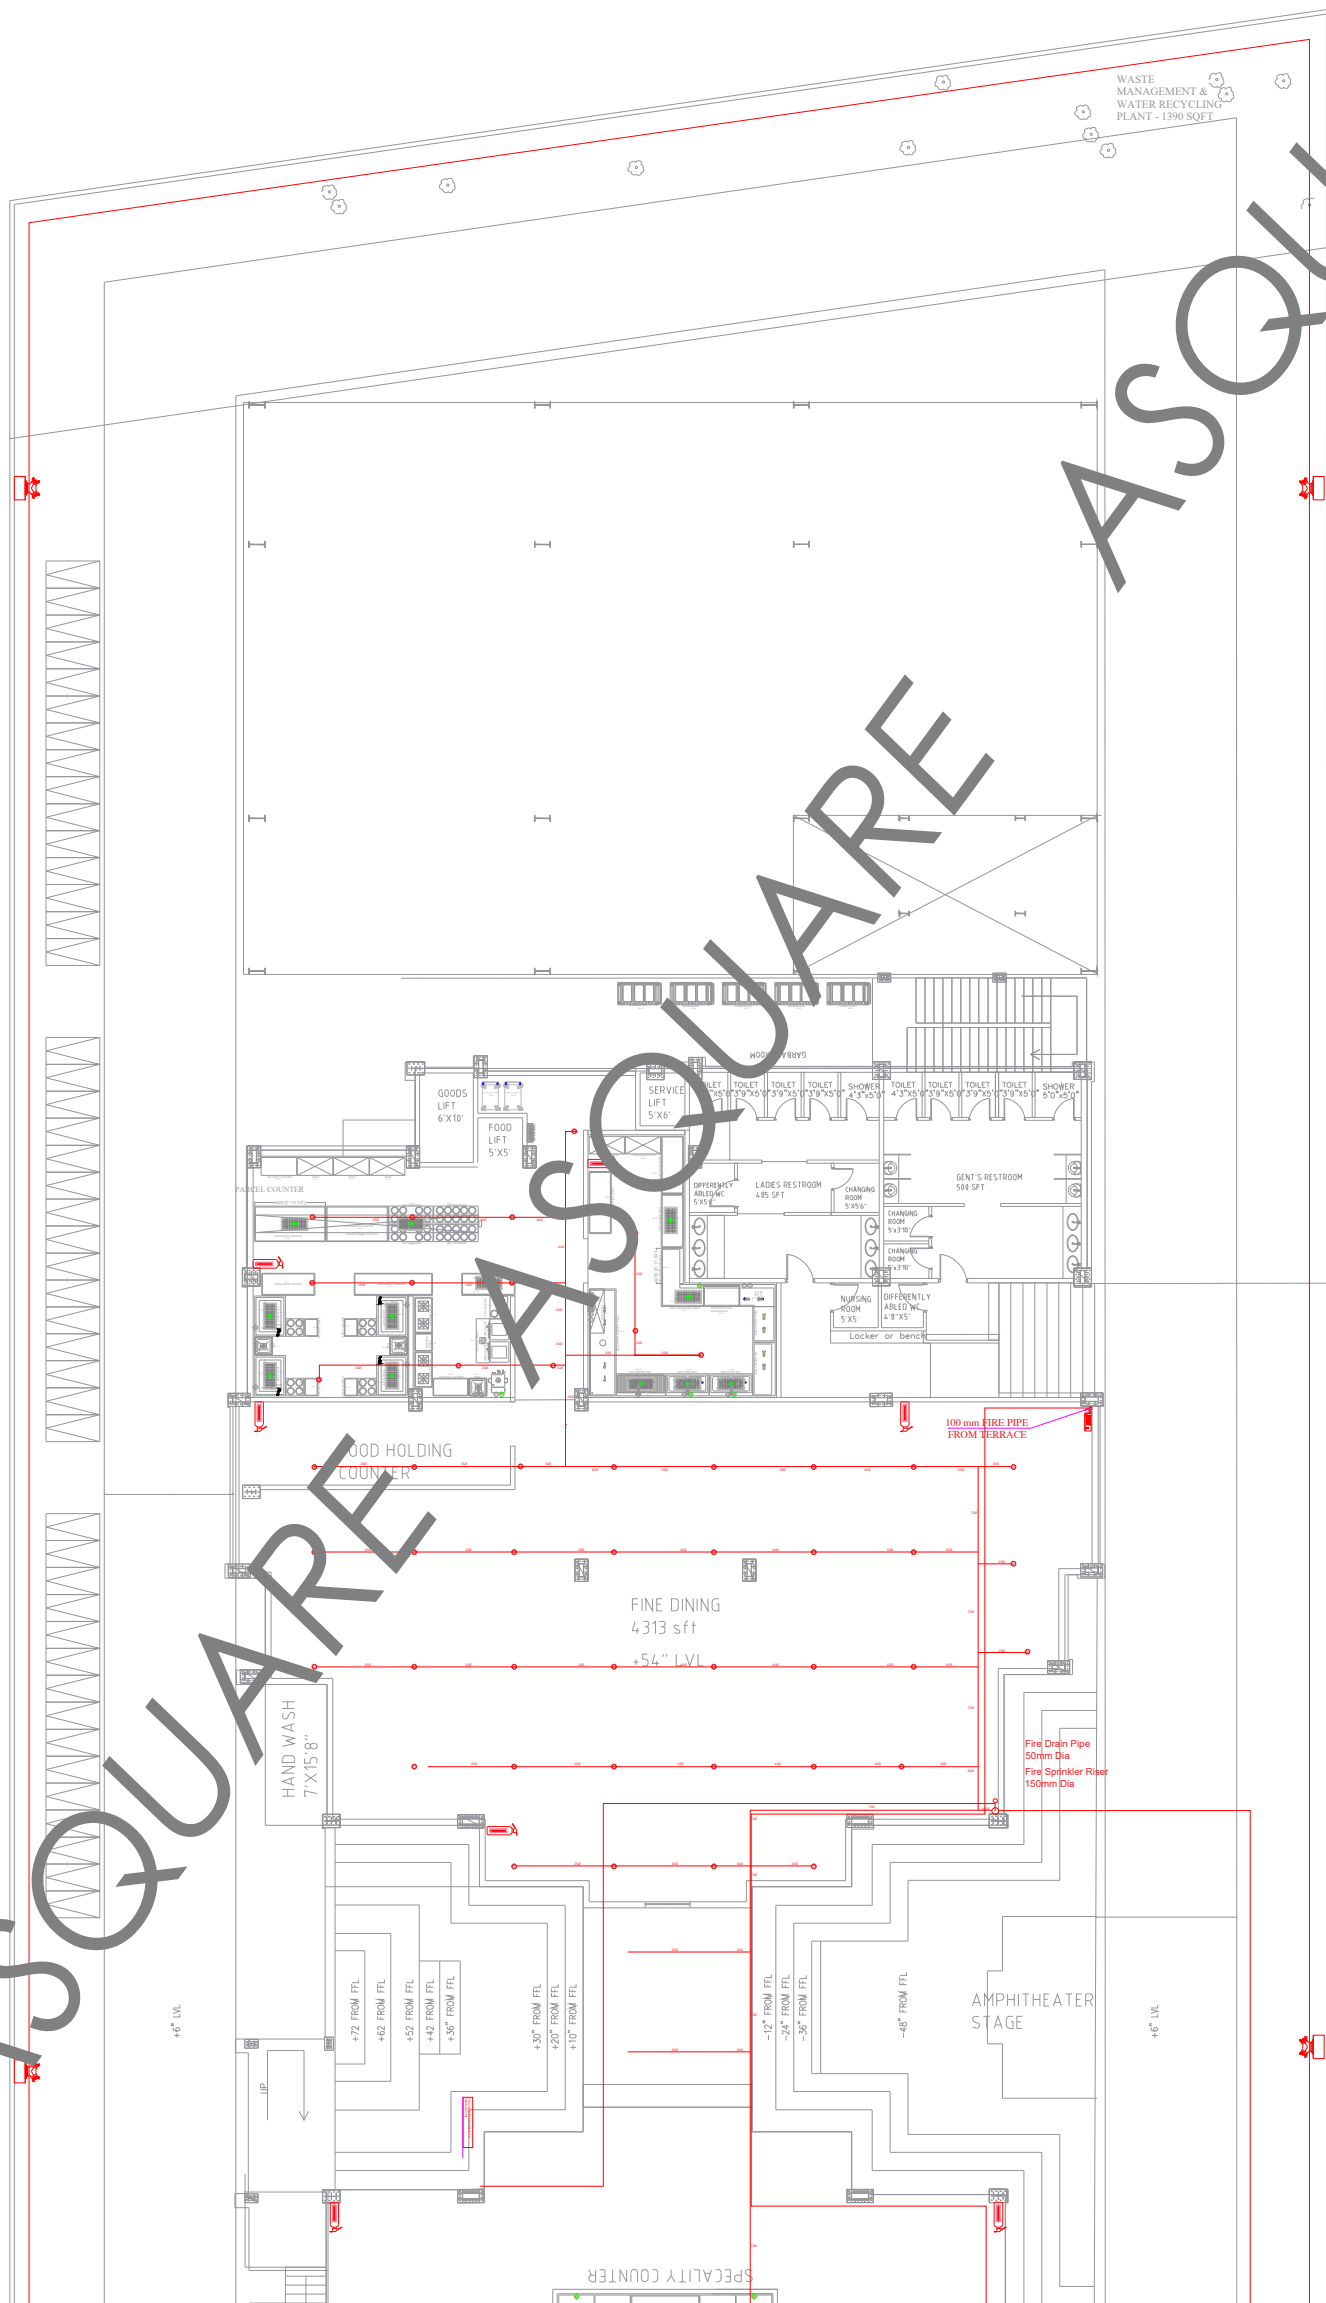

MEP CONSULTANTS:



A-SQUARE
SINCE 2004

1st Floor, APR & MRS ARCADE,
Vijayapura Road, Devanahalli,
BENGALURU INDIA , 562110

A-SQUARE MEP Consultants (hereafter referred to as "A-SQUARE") retains all copyright and other proprietary rights to the drawings created by A-SQUARE. All drawings created by A-SQUARE are protected by Indian and international copyright laws. Any unauthorized reproduction, distribution, or modification of A-SQUARE's drawings is strictly prohibited. A-SQUARE reserves the right to take legal action against any unauthorized use of its drawings. A-SQUARE grants clients a limited, non-exclusive, non-transferable license to use the drawings for the specific project or purpose for which they were created. Clients may not use the drawings for any other purpose without the express written consent of A-SQUARE. Clients may not modify, reproduce, distribute, transmit, display, perform, publish, license, create derivative works from, transfer, or sell any of A-SQUARE's drawings without the prior written consent of A-SQUARE. Clients may not use any of A-SQUARE's drawings as a basis for the design or construction of any other project without the express written consent of A-SQUARE. Clients may not disclose any of A-SQUARE's drawings to any third party without the prior written consent of A-SQUARE. kindly visit our web-site, to know more.

GENERAL NOTES

- All dimensions are in millimeters (mm); follow written dimensions, do not scale.
- Drawings must be coordinated across all disciplines; report discrepancies before execution.
- Designs comply with NBC, ASHRAE, NEC, IPC, NFPA, and other applicable architectural & MEP standards.
- Use only the latest issued drawings; verify all dimensions and site conditions before execution.

VERSION CHART	
VERSION NO.	VERSION DATE
GFC	20-MAR-2025

ISSUED FOR:
GOOD FOR CONSTRUCTION

ARCHITECT / INTERIOR CONSULTANTS:



PROJECT:



**Bommasandra Industrial Area, Bommasandra
Village, Anekal TK, Bengaluru (Bangalore)
Urban, Karnataka, Bangalore, 560099**

CLIENT:
**DR. VIKRAM
Dhyan Dishes LLP**

ISSUED DATE:
20-MAR-2025

DRAWN BY: **DA**




CHECKED BY: **SK**

APPROVED BY: **AA**

SHEET TITLE:
GROUND FLOOR FIRE FIGHTING LAYOUT

SHEET SIZE: **A3**

DRAWING NO:
ASC-FIRE-TRC-006

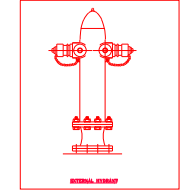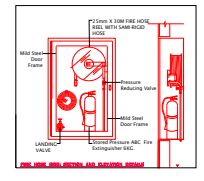
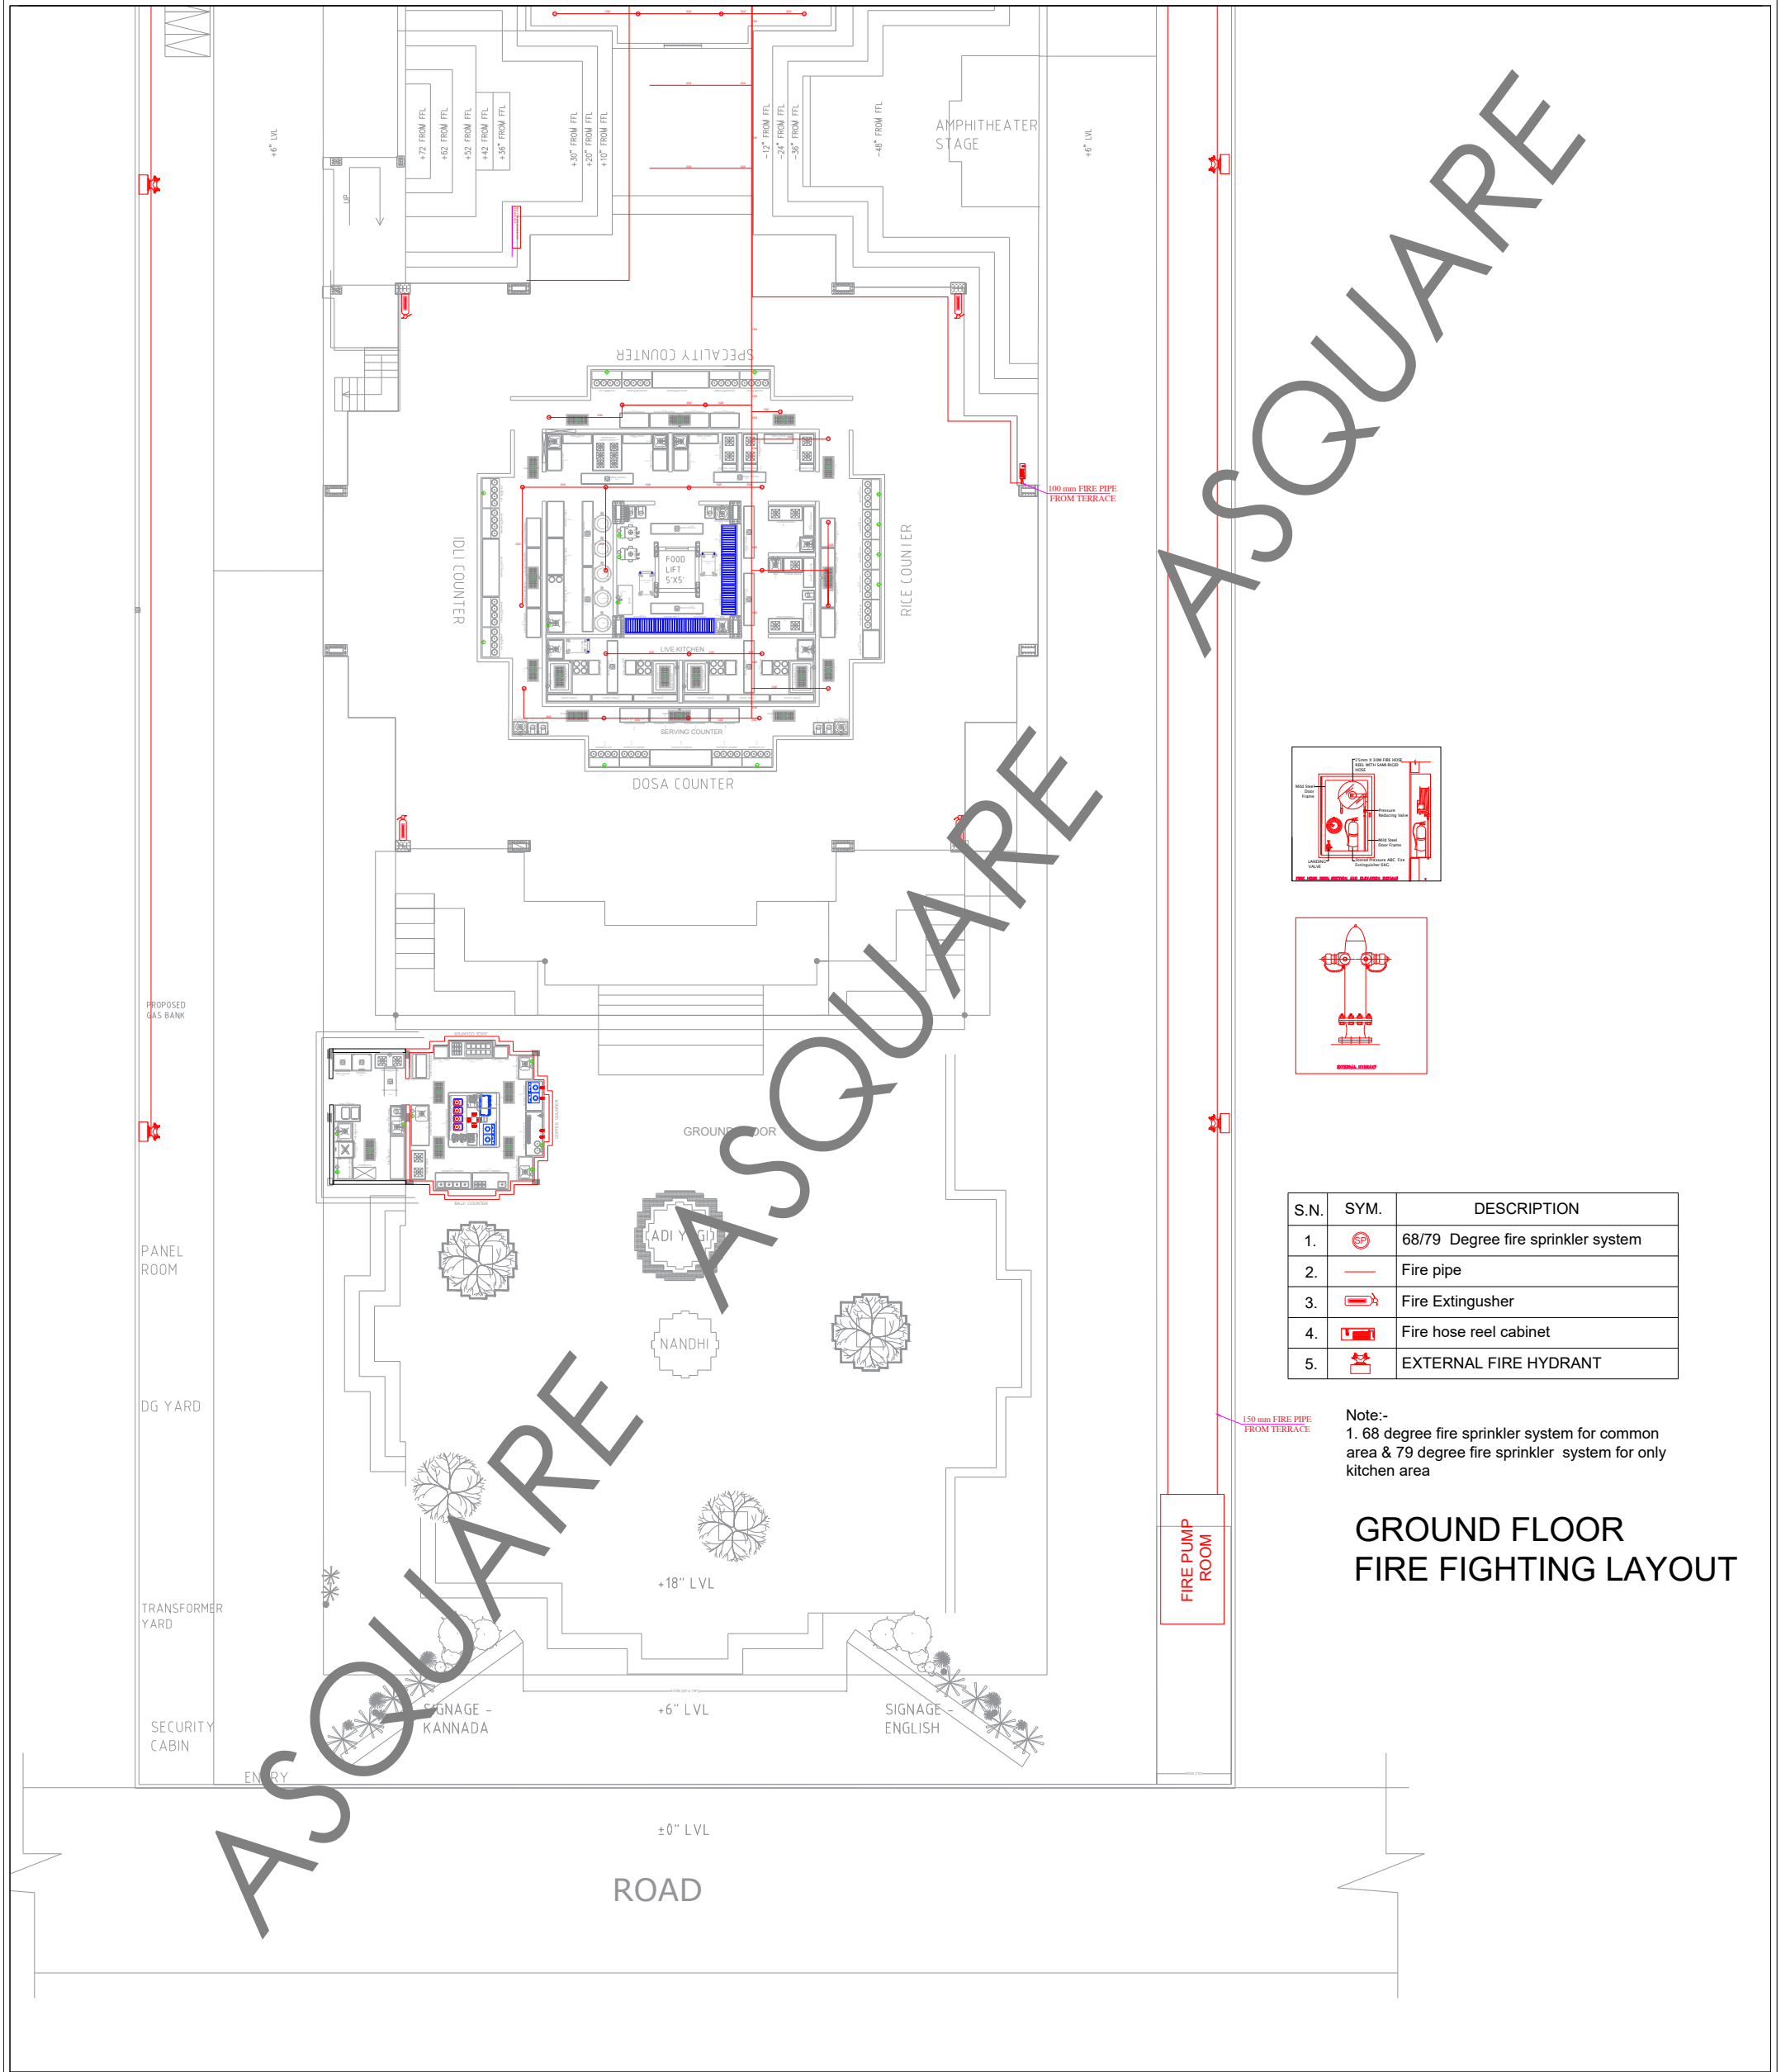


S.N.	SYM.	DESCRIPTION
1.	SP	68/79 Degree fire sprinkler system
2.	—	Fire pipe
3.	EXT	Fire Extinguisher
4.	HRC	Fire hose reel cabinet
5.	EXT-HYD	EXTERNAL FIRE HYDRANT

Note:-
 1. 68 degree fire sprinkler system for common area & 79 degree fire sprinkler system for only kitchen area

GROUND FLOOR FIRE FIGHTING LAYOUT

MEP CONSULTANTS:  A-SQUARE 1st Floor, APR & MRS ARCADE, Vijayapura Road, Devanahalli, BENGALURU INDIA , 562110	GENERAL NOTES 1. All dimensions are in millimeters (mm); follow written dimensions, do not scale. 2. Drawings must be coordinated across all disciplines; report discrepancies before execution. 3. Designs comply with NBC, ASHRAE, NEC, IPC, NFPA, and other applicable architectural & MEP standards. 4. Use only the latest issued drawings; verify all dimensions and site conditions before execution.	ARCHITECT / INTERIOR CONSULTANTS: 	ISSUED DATE: 20-MAR-2025				
	VERSION CHART <table border="1"> <thead> <tr> <th>VERSION NO.</th> <th>VERSION DATE</th> </tr> </thead> <tbody> <tr> <td>GFC</td> <td>20-MAR-2025</td> </tr> </tbody> </table>	VERSION NO.	VERSION DATE	GFC	20-MAR-2025	PROJECT:  Bommasandra Industrial Area, Bommasandra Village, Anekal TK, Bengaluru (Bangalore) Urban, Karnataka, Bangalore, 560099	DRAWN BY: DA CHECKED BY: SK APPROVED BY: AA
VERSION NO.	VERSION DATE						
GFC	20-MAR-2025						
ISSUED FOR: GOOD FOR CONSTRUCTION	CLIENT: DR. VIKRAM Dhyan Dishes LLP	SHEET SIZE: A3 DRAWING NO: ASC-FIRE-TRC-006-A					

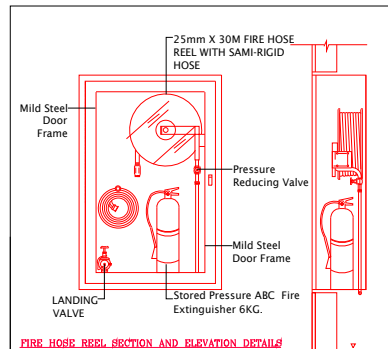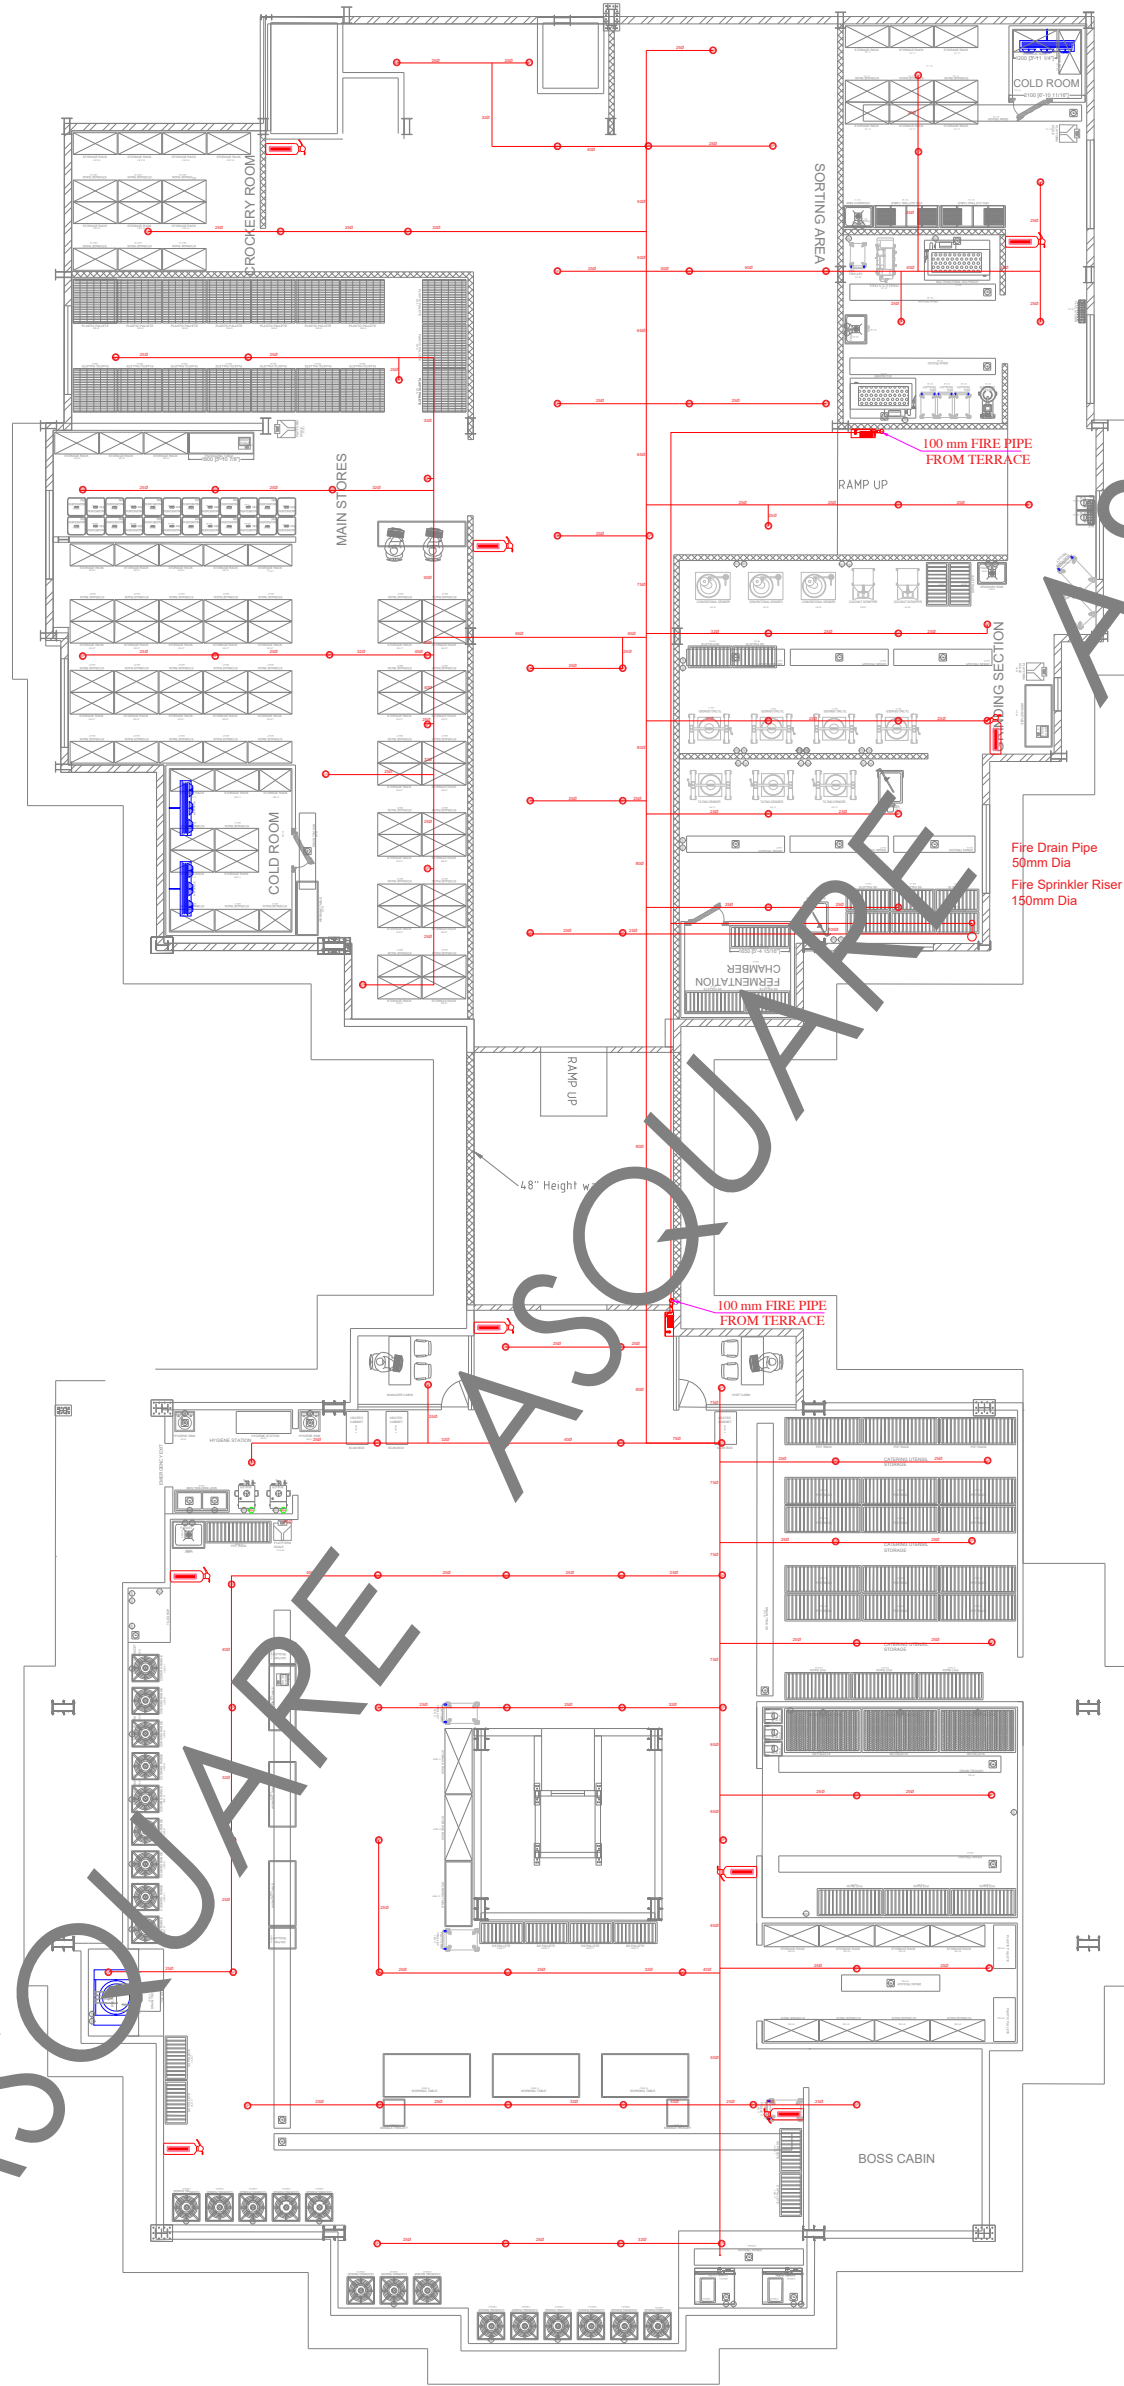

S.N.	SYM.	DESCRIPTION
1.	SP	68/79 Degree fire sprinkler system
2.	—	Fire pipe
3.		Fire Extinguisher
4.		Fire hose reel cabinet

Note:-
 1. 68 degree fire sprinkler system for common area & 79 degree fire sprinkler system for only kitchen area

FIRST FLOOR FIRE SPRINKLER LAYOUT

MEP CONSULTANTS:



1st Floor, APR & MRS ARCADE,
 Vijayapura Road, Devanahalli,
 BENGALURU INDIA , 562110

A-SQUARE MEP Consultants (hereafter referred to as "A-SQUARE") retains all copyright and other proprietary rights to the drawings created by A-SQUARE. All drawings created by A-SQUARE are protected by Indian and international copyright laws. Any unauthorized reproduction, distribution, or modification of A-SQUARE's drawings is strictly prohibited. A-SQUARE reserves the right to take legal action against any unauthorized use of its drawings. A-SQUARE grants clients a limited, non-exclusive, non-transferable license to use the drawings for the specific project or purpose for which they were created. Clients may not use the drawings for any other purpose without the express written consent of A-SQUARE. Clients may not modify, reproduce, distribute, transmit, display, perform, publish, license, create derivative works from, transfer, or sell any of A-SQUARE's drawings without the prior written consent of A-SQUARE. Clients may not use any of A-SQUARE's drawings as a basis for the design or construction of any other project without the express written consent of A-SQUARE. Clients may not disclose any of A-SQUARE's drawings to any third party without the prior written consent of A-SQUARE. kindly visit our web-site, to know more.

GENERAL NOTES

- All dimensions are in millimeters (mm); follow written dimensions, do not scale.
- Drawings must be coordinated across all disciplines; report discrepancies before execution.
- Designs comply with NBC, ASHRAE, NEC, IPC, NFPA, and other applicable architectural & MEP standards.
- Use only the latest issued drawings; verify all dimensions and site conditions before execution.

VERSION CHART

VERSION NO.	VERSION DATE
GFC	20-MAR-2025

ISSUED FOR:
GOOD FOR CONSTRUCTION

ARCHITECT / INTERIOR CONSULTANTS:



PROJECT:



Bommasandra Industrial Area, Bommasandra
 Village, Anekal TK, Bengaluru (Bangalore)
 Urban, Karnataka, Bangalore, 560099

CLIENT:

**DR. VIKRAM
 Dhyan Dishes LLP**

ISSUED DATE:

20-MAR-2025

DRAWN BY:

DA

CHECKED BY:

SK

APPROVED BY

AA

SHEET TITLE:


FIRST FLOOR FIRE FIGHTING LAYOUT

SHEET SIZE:

A3

DRAWING NO:

ASC-FIRE-TRC-006-B

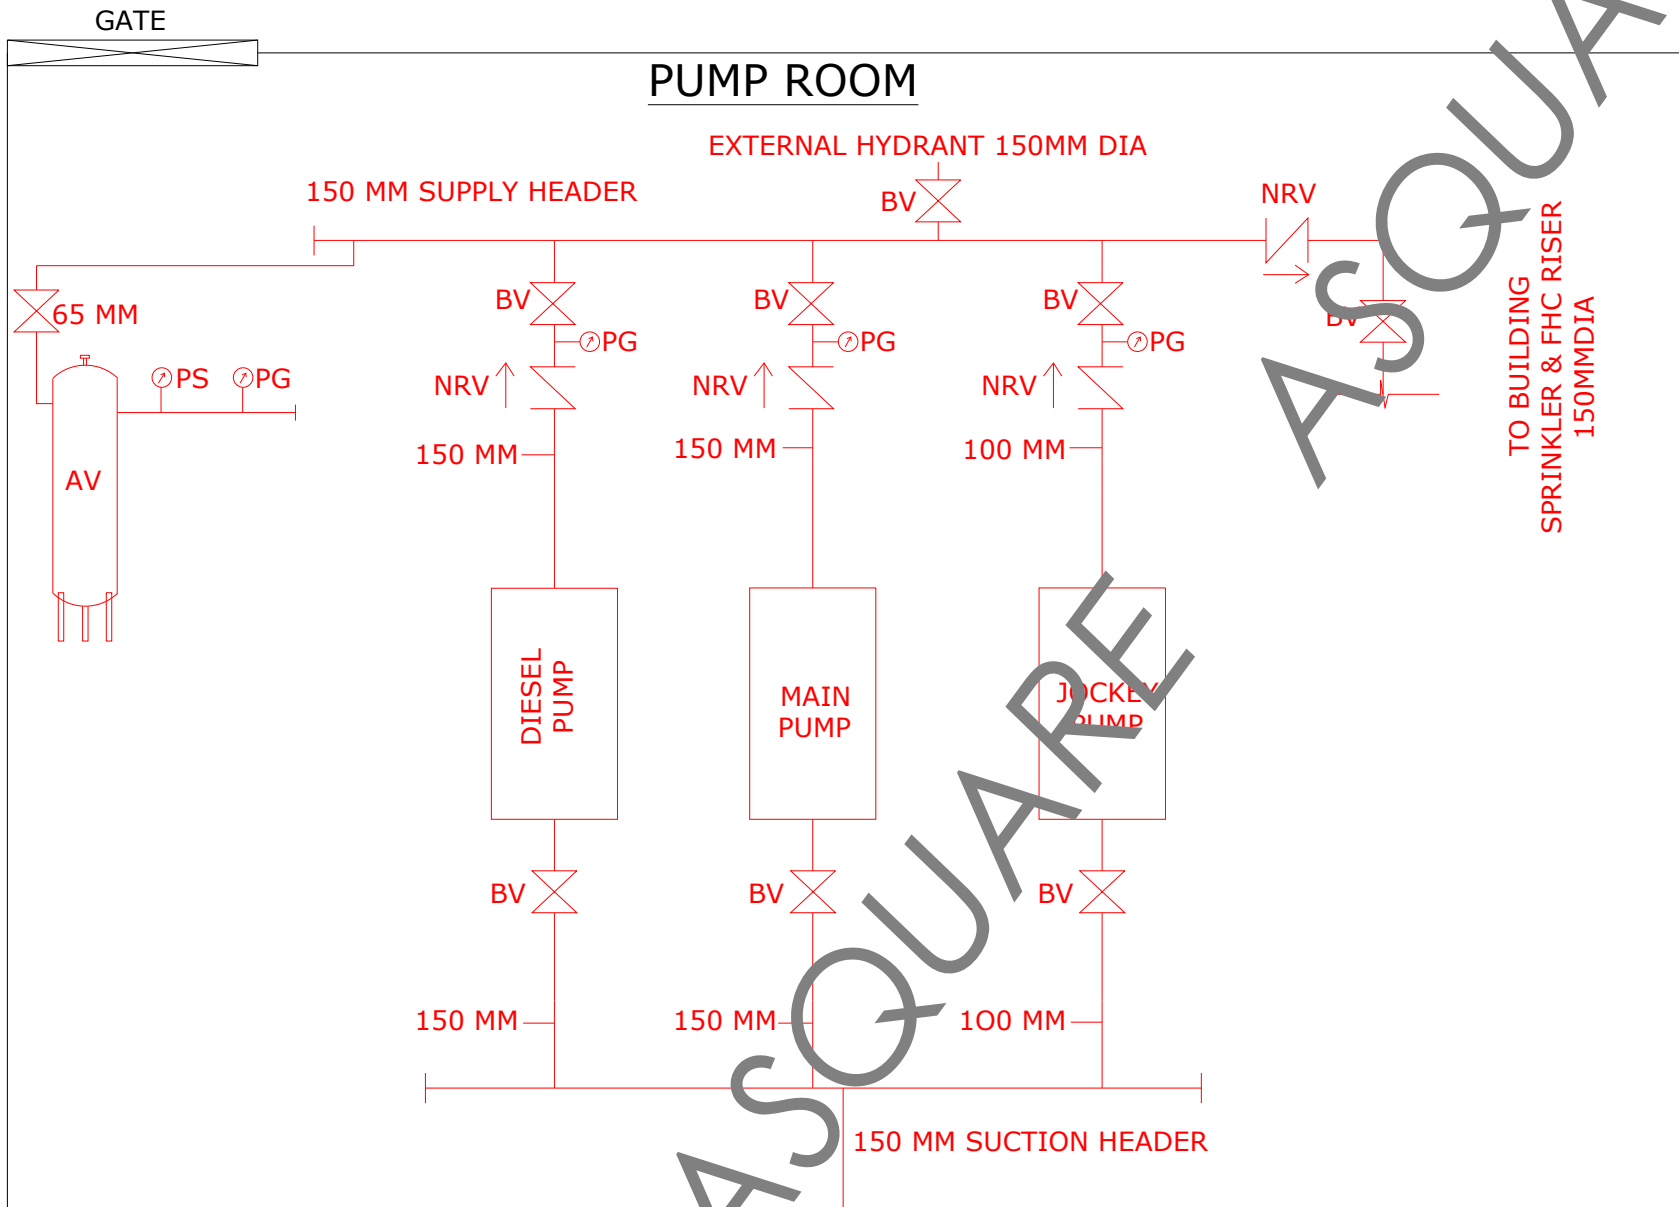


UNDER GROUND FIRE TANK 10000KL

LEGENDS:-

- BV :- BUTTER FLY VALVE
- AV :- AIR VESSEL
- NRV :- NON RETURNALBE VALVE
- PS :- PRESURE SWITCH
- PG :- PRESSURE GAUGE

MEP CONSULTANTS:



A-SQUARE
1st Floor, APR & MRS ARCADE,
Vijayapura Road, Devanahalli,
BENGALURU INDIA , 562110

A-SQUARE MEP Consultants (hereafter referred to as "A-SQUARE") retains all copyright and other proprietary rights to the drawings created by A-SQUARE. All drawings created by A-SQUARE are protected by Indian and international copyright laws. Any unauthorized reproduction, distribution, or modification of A-SQUARE's drawings is strictly prohibited. A-SQUARE reserves the right to take legal action against any unauthorized use of its drawings. A-SQUARE grants clients a limited, non-exclusive, non-transferable license to use the drawings for the specific project or purpose for which they were created. Clients may not use the drawings for any other purpose without the express written consent of A-SQUARE. Clients may not modify, reproduce, distribute, transmit, display, perform, publish, license, create derivative works from, transfer, or sell any of A-SQUARE's drawings without the prior written consent of A-SQUARE. Clients may not use any of A-SQUARE's drawings as a basis for the design or construction of any other project without the express written consent of A-SQUARE. Clients may not disclose any of A-SQUARE's drawings to any third party without the prior written consent of A-SQUARE. kindly visit our web-site, to know more.

GENERAL NOTES	
<ol style="list-style-type: none"> 1. All dimensions are in millimeters (mm); follow written dimensions, do not scale. 2. Drawings must be coordinated across all disciplines; report discrepancies before execution. 3. Designs comply with NBC, ASHRAE, NEC, IPC, NFPA, and other applicable architectural & MEP standards. 4. Use only the latest issued drawings; verify all dimensions and site conditions before execution. 	
VERSION CHART	
VERSION NO.	VERSION DATE
GFC	20-MAR-2025
ISSUED FOR: GOOD FOR CONSTRUCTION	

ARCHITECT / INTERIOR CONSULTANTS:



STUDIO ELEVATE

PROJECT:




RAMESHWARAM GATE
Bommasandra Industrial Area, Bommasandra
Vilage, Anekal TK, Bengaluru (Bangalore)
Urban, Karnataka, Bangalore, 560099

CLIENT:
**DR. VIKRAM
Dhyan Dishes LLP**

ISSUED DATE: 20-MAR-2025	
DRAWN BY:	DA
CHECKED BY:	SK
APPROVED BY:	AA
SHEET TITLE: FIRE PUMP ROOM	
SHEET SIZE:	A3
DRAWING NO:	ASC-FIRE-TRC-006-C

S. No.	Description	Energy [w]	Nos.	Diversity	Power [w]	Total Load [KW]
A LIGHT LOAD						
1	PENDENT LED LIGHT	25	660	0.7	11550	11.55
2	WALL LIGHT	15	6	0.7	960	0.96
3	STAIR CASE LED LIGHT	3	6	0.7	126	0.126
4	3 Nos LED STRIP LIGHT 6W/mtr, 66mtr, 19mtr, 25mtr	500			350	0.35
5	LED TUBE LIGHT	22	25	0.7	385	0.385
6	LED STREET LIGHT	60	4	0.6	168	0.168
7	DRIVEWAY POLE LIGHT	40	20	0.7	560	0.56
8	POLE LIGHT	40	10	0.7	280	0.28
9	FLOOD LIGHT & UNDER WATER LIGHT	12	12	0.7	126	0.126
B VENTILATION						
1	Ceiling Fan	60	1	0.7	630	0.63
C POWER LOAD						
1	16 AMP SOCKET	150	40	0.6	3600	3.6
2	KITCHEN LOAD	72420	1	0.55	39831	39.831
3	RO PLANT	10000	0.6	6000	6	
4	LIFT	15000	0.6	15000	15	
5	EXHAUST LOAD	100000	1	0.6	60000	60
6	BIKE CHARGING STATION	1500	1	0.6	900	0.9
7	CAR CHARGING STATION	3500	1	0.5	3500	3.5
8	SEWAGE TREATMENT PLANT (STP)	45000	1	0.6	27000	27
9	FIRE LOAD	15000	1	0.5	7500	7.5
10	BOOSTER PUMP	4000	1	0.5	2000	2
11	BOOSTER PUMP	1000	1	0.5	500	0.5
12	RO PLANT	2000	1	0.5	1000	1
13	HEAT PUMP	22000	1	0.5	11000	11
14	WTP	2000	1	0.5	1000	1
15	TEA & CAFE BUILDING	8500	1	0.7	5950	5.95
Total Load in KW						200

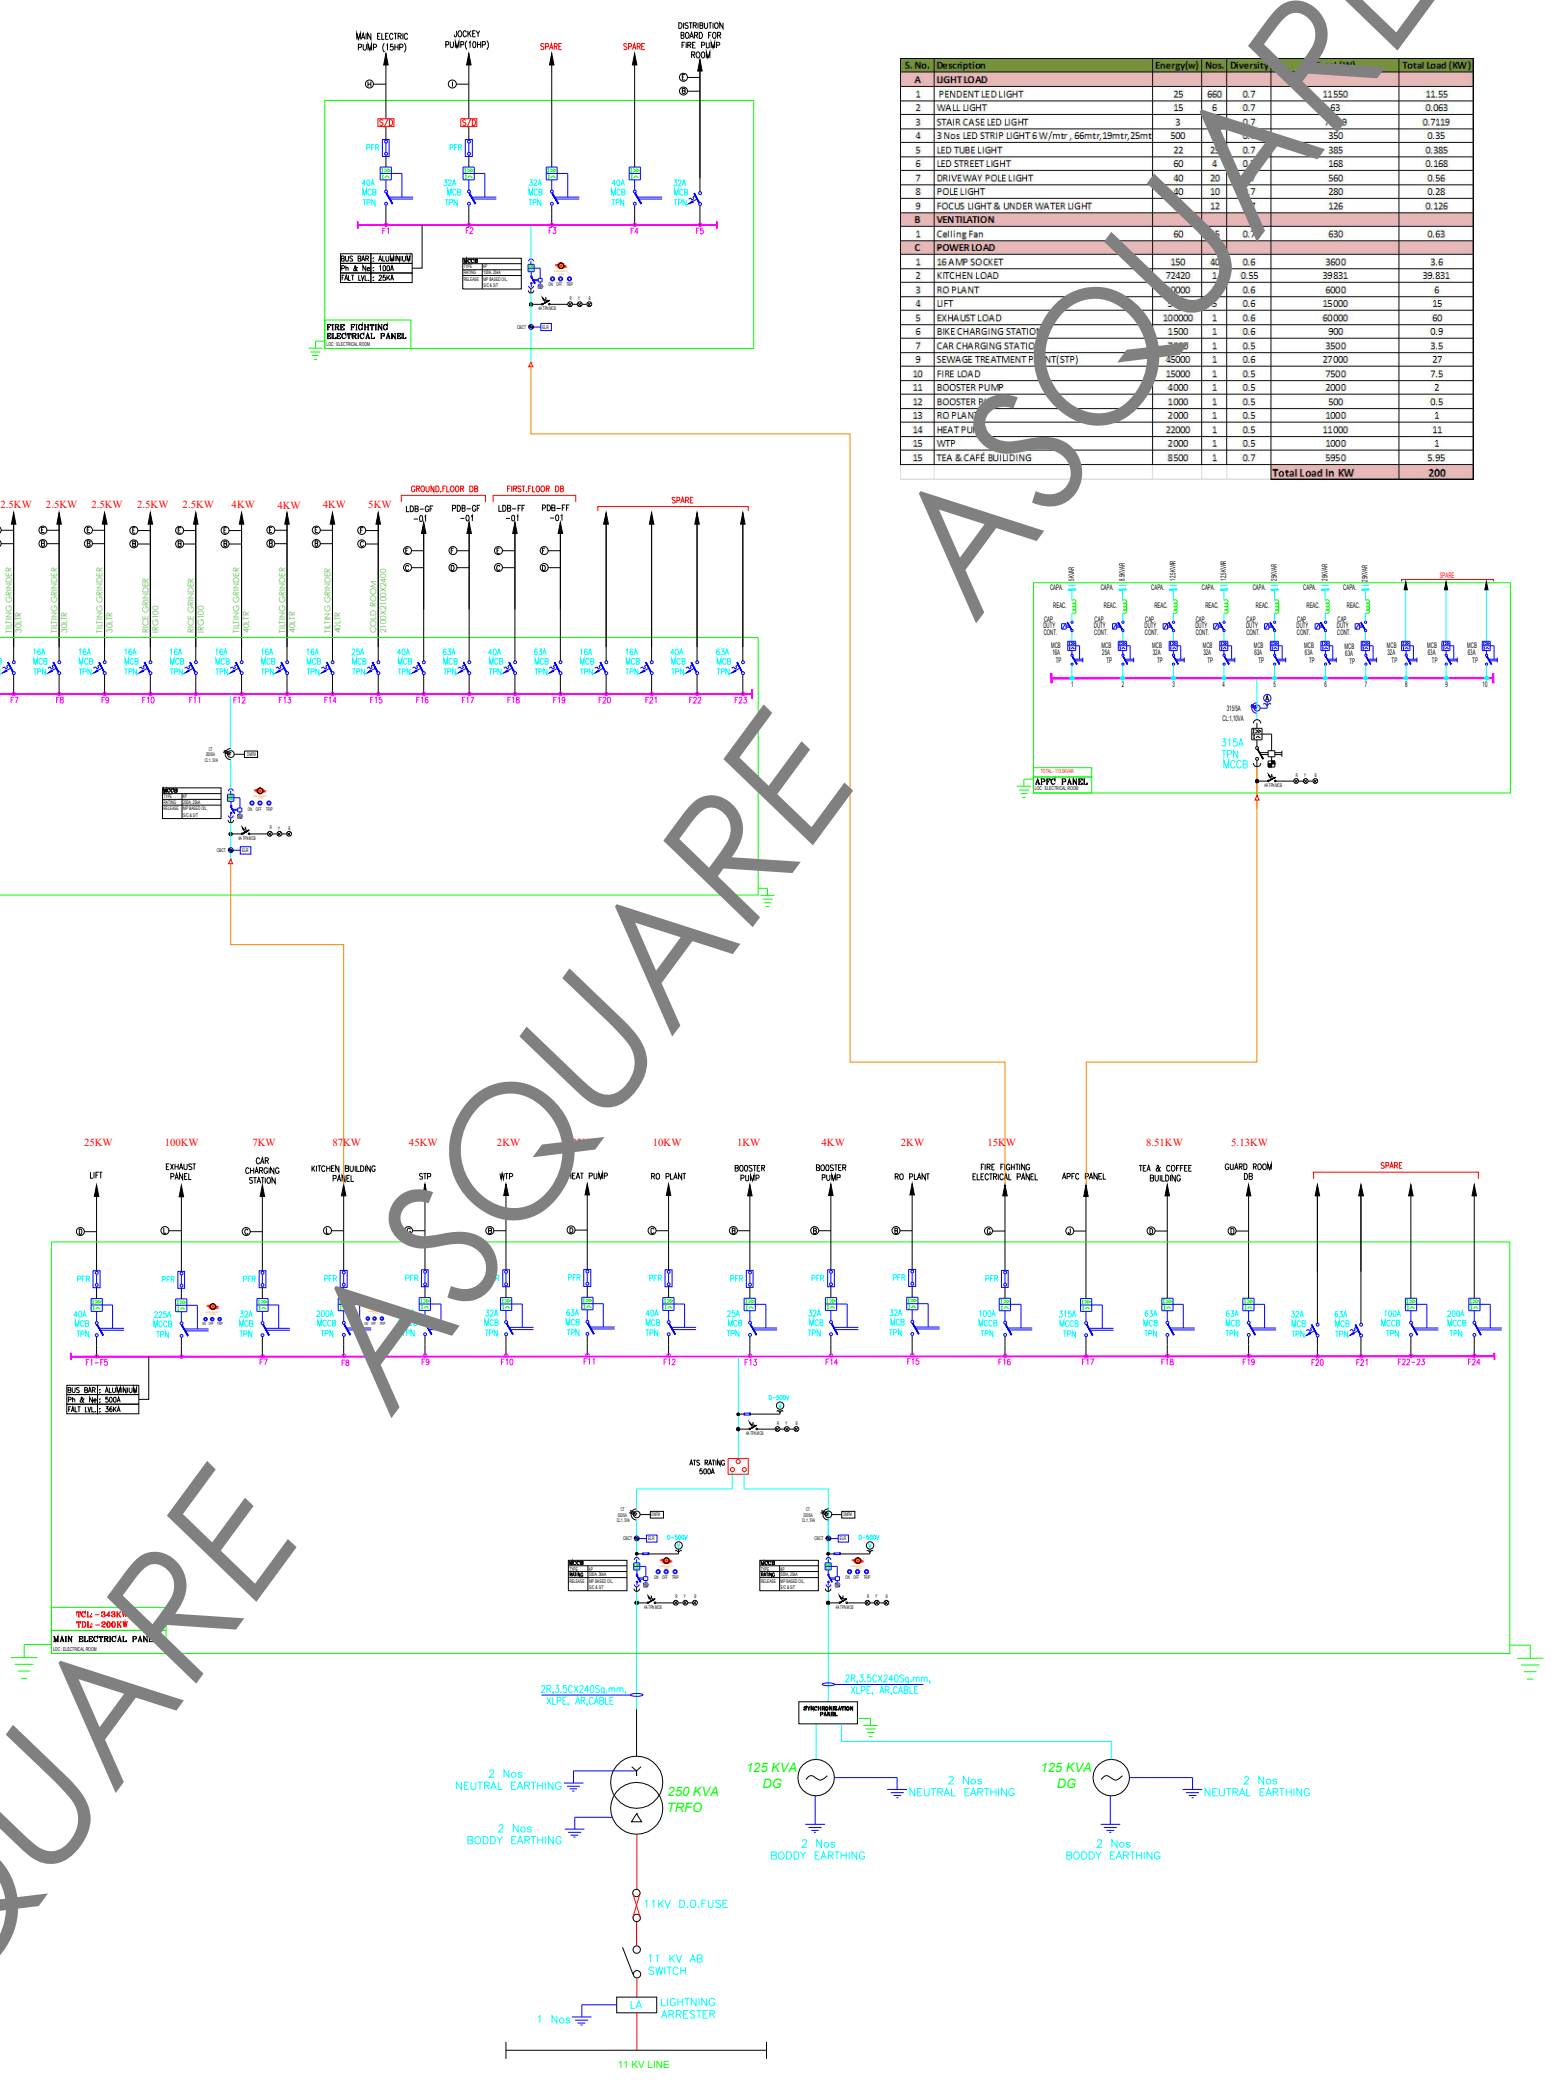

Ⓐ	3CX6 SQMM FAL CU, MULTI STRAND CABLE
Ⓑ	4CX4 SQMM CU,XLPE,AR,CABLE
Ⓒ	4CX6 SQMM CU,XLPE,AR,CABLE
Ⓓ	4CX10 SQMM CU,XLPE,AR,CABLE
Ⓔ	1CX2.5 SQMM CU,XLPE,AR,CABLE
Ⓕ	1CX4 SQMM CU,XLPE,AR,CABLE
Ⓖ	3.5CX50 SQMM AL,XLPE,AR,CABLE
Ⓗ	3CX6 SQMM CU,XLPE,AR,CABLE
Ⓘ	3CX10 SQMM CU,XLPE,AR,CABLE
Ⓚ	3.5CX185 SQMM AL,XLPE,AR,CABLE
Ⓛ	3CX4 SQMM AL,XLPE,AR,CABLE
Ⓜ	3.5CX150 SQMM AL,XLPE,AR,CABLE

	MOULDED CASE CIRCUIT BREAKER (MCCB)
	CURRENT TRANSFORMER (CT) RESIN CAST
	MOTOR PROTECTION CIRCUIT BREAKER (MPCB)
	VOLTMETER WITH SELECTOR SWITCH (DIGITAL)
	EMERGENCY SWITCH
	PHASE FAILURE RELAY OVER AND UNDER VOLTAGE PROTECTION RELAY (PFR)
	MINIATURE CIRCUIT BREAKER (MCB)
	INDICATING LAMP (R,Y,B)
	DIGITAL MULTI FUNCTION METER(V,I,R,KW etc)
	DIRECT ONLINE STARTER
	AUTOMATIC TRANSFER SWITCH
	SURGE PROTECTION DEVICE
	STAR DELTA STARTER

MAIN ELECTRICAL PANEL SLD

MEP CONSULTANTS:

1st Floor, APR & MRS ARCADE,
Vijayapura Road, Devanahalli,
BENGALURU INDIA , 562110

A-SQUARE MEP Consultants (hereafter referred to as "A-SQUARE") retains all copyright and other proprietary rights to the drawings created by A-SQUARE. All drawings created by A-SQUARE are protected by Indian and international copyright laws. Any unauthorized reproduction, distribution, or modification of A-SQUARE's drawings is strictly prohibited. A-SQUARE reserves the right to take legal action against any unauthorized use of its drawings. A-SQUARE grants clients a limited, non-exclusive, non-transferable license to use the drawings for the specific project or purpose for which they were created. Clients may not use the drawings for any other purpose without the express written consent of A-SQUARE. Clients may not modify, reproduce, distribute, transmit, display, perform, publish, license, create derivative works from, transfer, or sell any of A-SQUARE's drawings without the prior written consent of A-SQUARE. Clients may not use any of A-SQUARE's drawings as a basis for the design or construction of any other project without the express written consent of A-SQUARE. Clients may not disclose any of A-SQUARE's drawings to any third party without the prior written consent of A-SQUARE. kindly visit our web-site, to know more.

GENERAL NOTES

- All dimensions are in millimeters (mm); follow written dimensions, do not scale.
- Drawings must be coordinated across all disciplines; report discrepancies before execution.
- Designs comply with NBC, ASHRAE, NEC, IPC, NFPA, and other applicable architectural & MEP standards.
- Use only the latest issued drawings; verify all dimensions and site conditions before execution.

VERSION CHART

VERSION NO.	VERSION DATE
GFC	20-MAR-2025

ISSUED FOR:
GOOD FOR CONSTRUCTION

ARCHITECT / INTERIOR CONSULTANTS:

PROJECT:
Bommasandra Industrial Area, Bommasandra
Village, Anekal TK, Bengaluru (Bangalore)
Urban, Karnataka, Bangalore, 560099

CLIENT:
**DR. VIKRAM
Dhyan Dishes LLP**

ISSUED DATE:
20-MAR-2025

DRAWN BY: DA

CHECKED BY: SK

APPROVED BY: AA

SHEET TITLE:
ELECTRICAL SLD

SHEET SIZE: A3

DRAWING NO: ASC-ELE-TRC-002


LDB GROUND FLOOR
Loc. GROUND FLOOR

8 Way
Double Door
TPN MCB DB

Ⓑ-(2x2.5Sq.mm + 1x1.5 Sq.mm) Copper Wire

SUPPLY FROM
KITCHEN PANEL

40A FP
RCBO
30mA

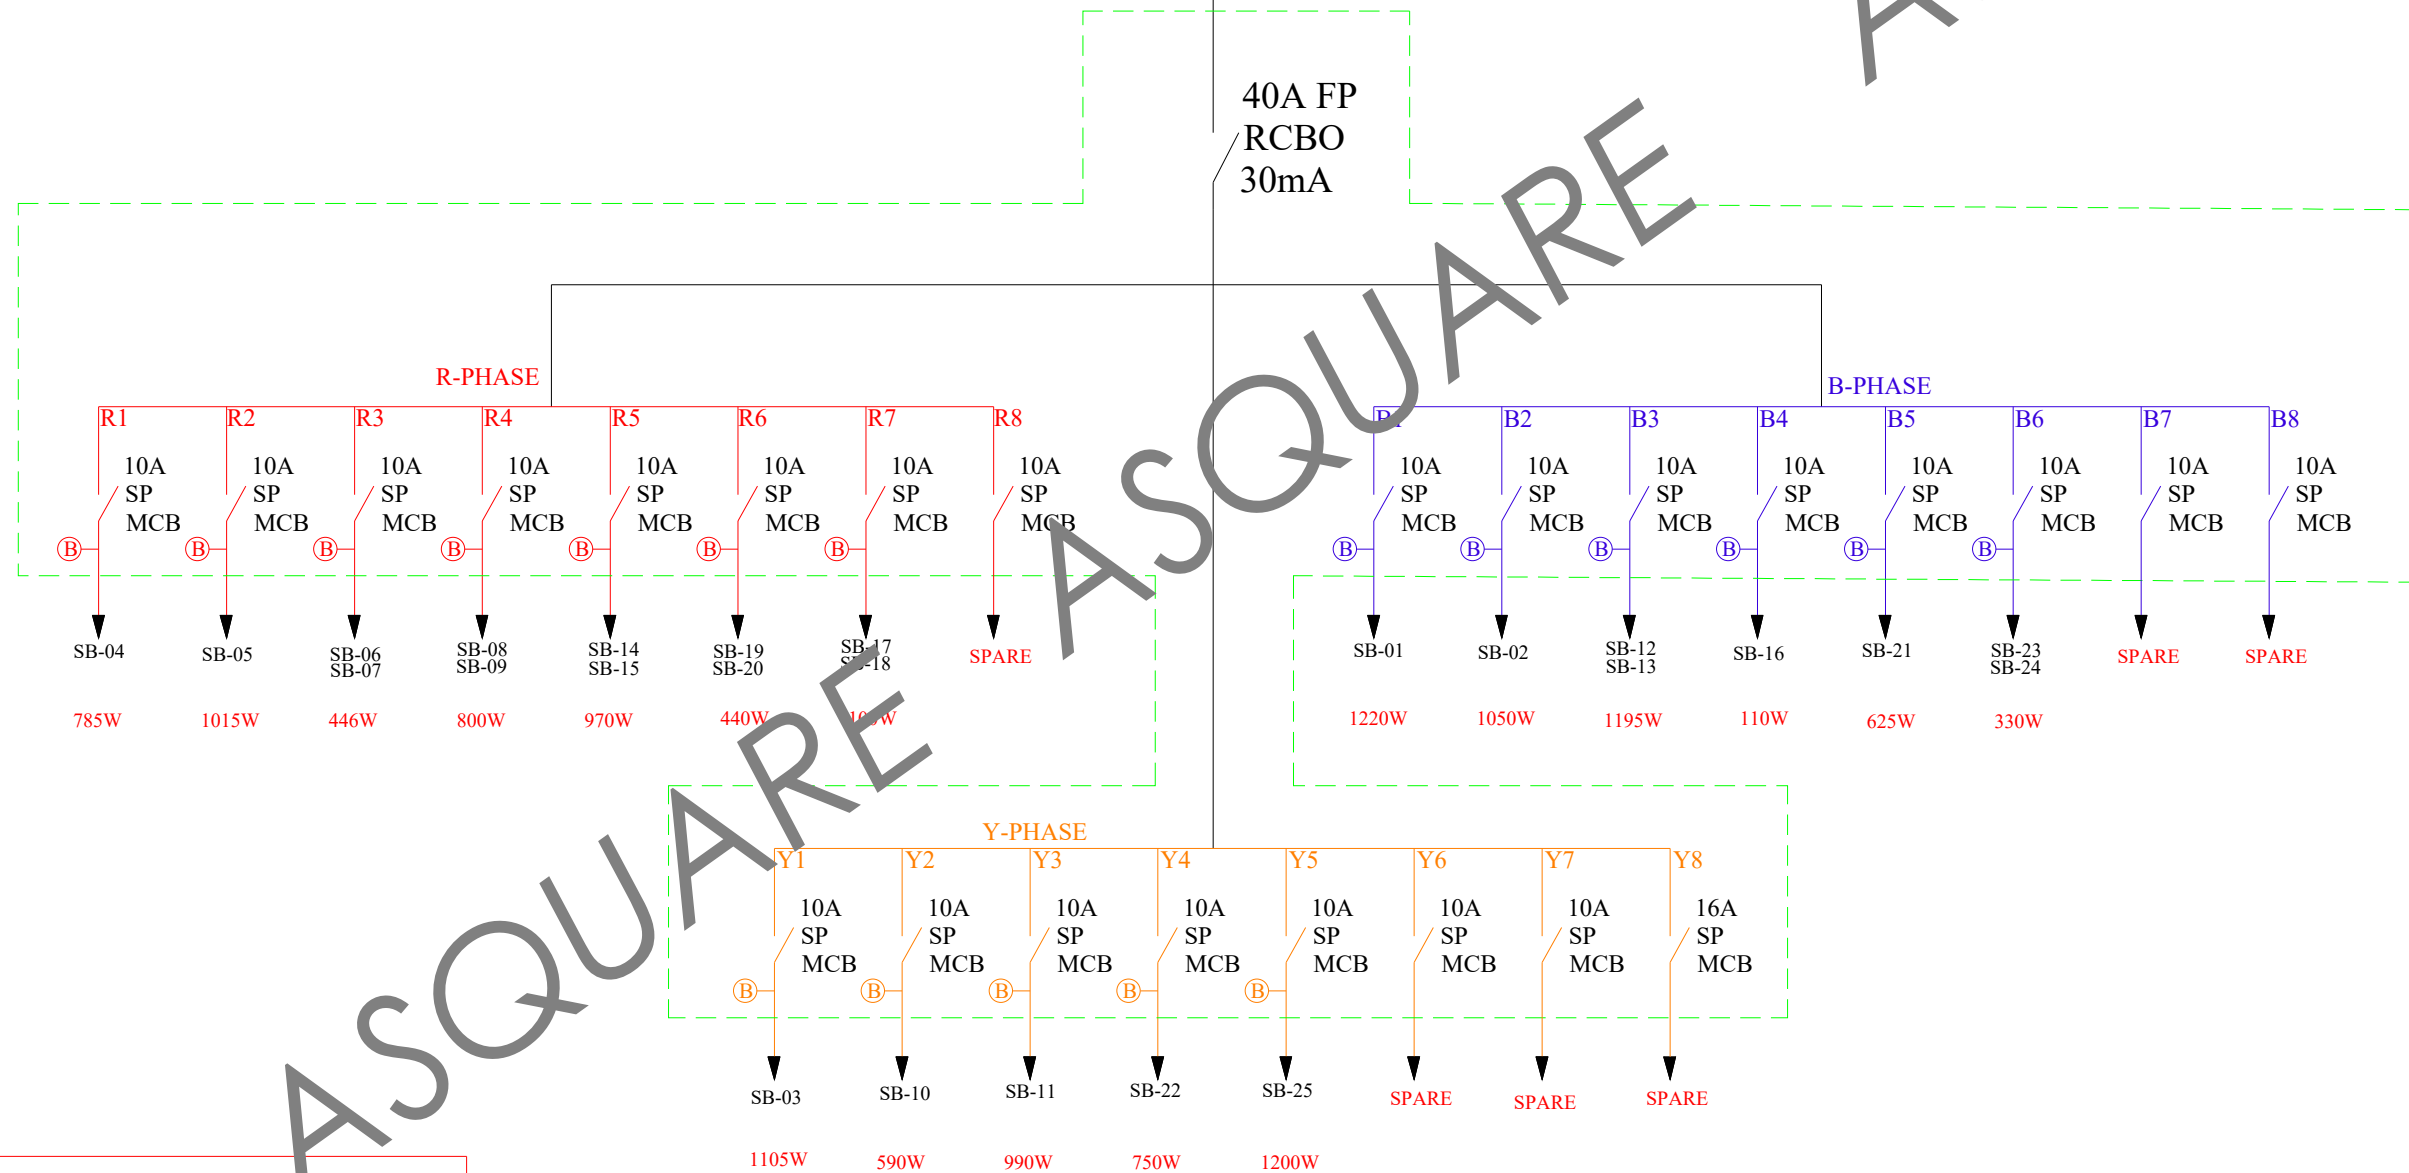

R-PHASE:- 4.55 KW

Y-PHASE:- 4.63 KW

B-PHASE:- 4.53KW

T.C.L :- 13.721 KW

T.D.L :- 10.977 KW

MEP CONSULTANTS:



1st Floor, APR & MRS ARCADE,
Vijayapura Road, Devanahalli,
BENGALURU INDIA , 562110

A-SQUARE MEP Consultants (hereafter referred to as "A-SQUARE") retains all copyright and other proprietary rights to the drawings created by A-SQUARE. All drawings created by A-SQUARE are protected by Indian and international copyright laws. Any unauthorized reproduction, distribution, or modification of A-SQUARE's drawings is strictly prohibited. A-SQUARE reserves the right to take legal action against any unauthorized use of its drawings. A-SQUARE grants clients a limited, non-exclusive, non-transferable license to use the drawings for the specific project or purpose for which they were created. Clients may not use the drawings for any other purpose without the express written consent of A-SQUARE. Clients may not modify, reproduce, distribute, transmit, display, perform, publish, license, create derivative works from, transfer, or sell any of A-SQUARE's drawings without the prior written consent of A-SQUARE. Clients may not use any of A-SQUARE's drawings as a basis for the design or construction of any other project without the express written consent of A-SQUARE. Clients may not disclose any of A-SQUARE's drawings to any third party without the prior written consent of A-SQUARE. kindly visit our web-site, to know more.

GENERAL NOTES

- All dimensions are in millimeters (mm); follow written dimensions, do not scale.
- Drawings must be coordinated across all disciplines; report discrepancies before execution.
- Designs comply with NBC, ASHRAE, NEC, IPS, and other applicable architectural & MEP standards.
- Use only the latest issued drawings; verify all dimensions and site conditions before execution.

VERSION CHART

VERSION NO.	VERSION DATE
GFC	20-MAR-2025

ARCHITECT / INTERIOR CONSULTANTS:



PROJECT:



Bommasandra Industrial Area, Bommasandra Vilage, Anekal TK,
Bengaluru (Bangalore) Urban, Karnataka, Bangalore, 560099

CLIENT:

DR. VIKRAM
Dhyan Dishes LLP

ISSUED FOR:

GOOD FOR CONSTRUCTION

ISSUED DATE:

20-MAR-2025

DRAWN BY:

DA

CHECKED BY:

SK

APPROVED BY

AA

SHEET TITLE:

GROUND FLOOR LIGHTING
DISTRIBUTION BOARD
SLD

SHEET SIZE:

A3

DRAWING NO:

ASC-ELE-TRC-002-A


LDB FIRST FLOOR
Loc. FIRST FLOOR

6 Way
Double Door
TPN MCB DB

Ⓑ-(2x2.5Sq.mm + 1x1.5 Sq.mm) Copper Wire

SUPPLY FROM
KITCHEN PANEL

40A FP
RCBO
30mA

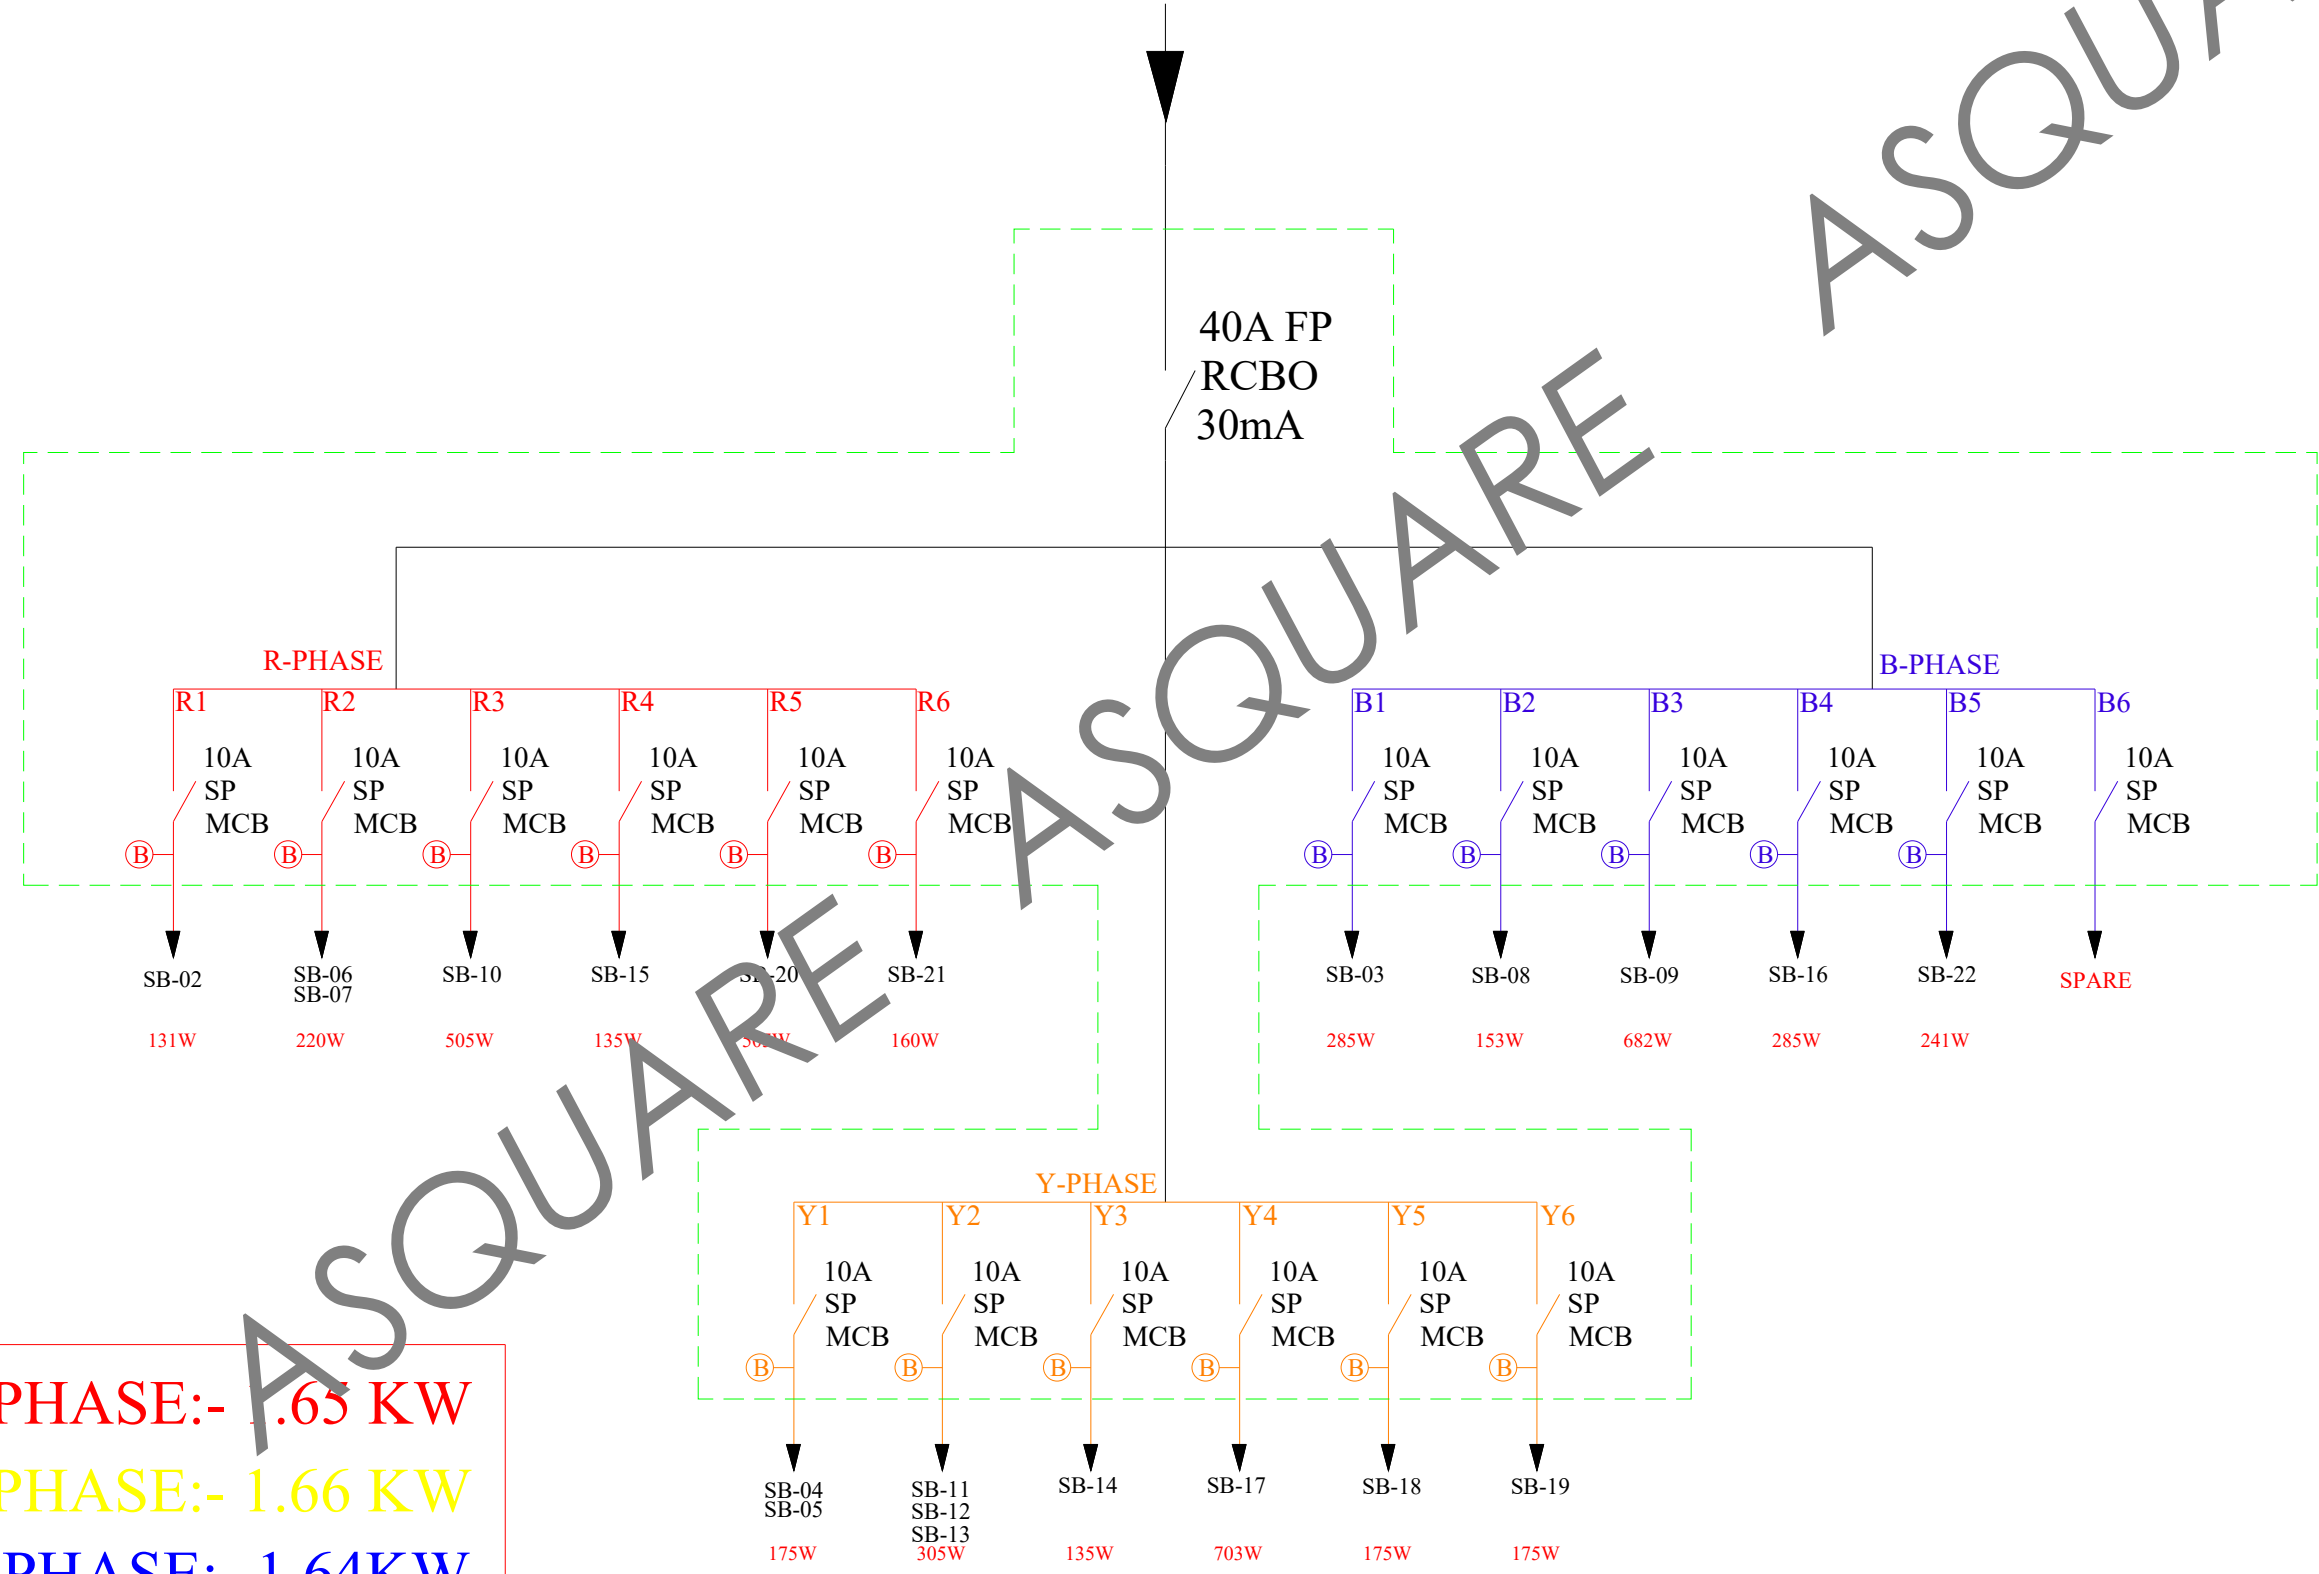

R-PHASE:- 1.65 KW
Y-PHASE:- 1.66 KW
B-PHASE:- 1.64KW
T.C.L :- 4.970KW
T.D.L :- 3.976KW

MEP CONSULTANTS:
A-SQUARE
1st Floor, APR & MRS ARCADE,
Vijayapura Road, Devanahalli,
BENGALURU INDIA , 562110

A-SQUARE MEP Consultants (hereafter referred to as "A-SQUARE") retains all copyright and other proprietary rights to the drawings created by A-SQUARE. All drawings created by A-SQUARE are protected by Indian and international copyright laws. Any unauthorized reproduction, distribution, or modification of A-SQUARE's drawings is strictly prohibited. A-SQUARE reserves the right to take legal action against any unauthorized use of its drawings. A-SQUARE grants clients a limited, non-exclusive, non-transferable license to use the drawings for the specific project or purpose for which they were created. Clients may not use the drawings for any other purpose without the express written consent of A-SQUARE. Clients may not modify, reproduce, distribute, transmit, display, perform, publish, license, create derivative works from, transfer, or sell any of A-SQUARE's drawings without the prior written consent of A-SQUARE. Clients may not use any of A-SQUARE's drawings as a basis for the design or construction of any other project without the express written consent of A-SQUARE. Clients may not disclose any of A-SQUARE's drawings to any third party without the prior written consent of A-SQUARE. kindly visit our web-site, to know more.

- GENERAL NOTES**
- All dimensions are in millimeters (mm); follow written dimensions, do not scale.
 - Drawings must be coordinated across all disciplines; report discrepancies before execution.
 - Designs comply with NBC, ASHRAE, NEC, IPS, and other applicable architectural & MEP standards.
 - Use only the latest issued drawings; verify all dimensions and site conditions before execution.

VERSION CHART

VERSION NO.	VERSION DATE
GFC	20-MAR-2025

ARCHITECT / INTERIOR CONSULTANTS:
STUDIO ELEVATE

PROJECT:
THE RAMESHWARAM GATE
Bommasandra Industrial Area, Bommasandra Village, Anekal TK, Bengaluru (Bangalore) Urban, Karnataka, Bangalore, 560099

CLIENT:
DR. VIKRAM Dhyani Dishes LLP

ISSUED FOR:
GOOD FOR CONSTRUCTION

ISSUED DATE:
20-MAR-2025

DRAWN BY:	DA
CHECKED BY:	SK
APPROVED BY:	AA

SHEET TITLE:
FIRST FLOOR LIGHTING DISTRIBUTION BOARD SLD

SHEET SIZE: A3

DRAWING NO:
ASC-ELE-TRC-002-B

UPS LDB&PDB
Loc.LIVING AREA

- Ⓑ-(2x2.5Sq.mm + 1x1.5 Sq.mm) Copper Wire
- Ⓐ-(2x4Sq.mm + 2x1.5 Sq.mm) Copper Wire

16 Way
Double Door
SPN MCB DB

MEP CONSULTANTS:



1st Floor, APR & MRS ARCADE,
Vijayapura Road, Devanahalli,
BENGALURU INDIA , 562110

A-SQUARE MEP Consultants (hereafter referred to as "A-SQUARE") retains all copyright and other proprietary rights to the drawings created by A-SQUARE. All drawings created by A-SQUARE are protected by Indian and international copyright laws. Any unauthorized reproduction, distribution, or modification of A-SQUARE's drawings is strictly prohibited. A-SQUARE reserves the right to take legal action against any unauthorized use of its drawings. A-SQUARE grants clients a limited, non-exclusive, non-transferable license to use the drawings for the specific project or purpose for which they were created. Clients may not use the drawings for any other purpose without the express written consent of A-SQUARE. Clients may not modify, reproduce, distribute, transmit, display, perform, publish, license, create derivative works from, transfer, or sell any of A-SQUARE's drawings without the prior written consent of A-SQUARE. Clients may not use any of A-SQUARE's drawings as a basis for the design or construction of any other project without the express written consent of A-SQUARE. Clients may not disclose any of A-SQUARE's drawings to any third party without the prior written consent of A-SQUARE. kindly visit our web-site, to know more.

GENERAL NOTES

1. All dimensions are in millimeters (mm); follow written dimensions, do not scale.
2. Drawings must be coordinated across all disciplines; report discrepancies before execution.
3. Designs comply with NBC, ASHRAE, NEC, IPS, and other applicable architectural & MEP standards.
4. Use only the latest issued drawings; verify all dimensions and site conditions before execution.

VERSION CHART

VERSION NO.	VERSION DATE
GFC	20-MAR-2025

ARCHITECT / INTERIOR CONSULTANTS:



PROJECT:



Bommasandra Industrial Area, Bommasandra Village, Anekal TK,
Bengaluru (Bangalore) Urban, Karnataka, Bangalore, 560099

CLIENT:

DR. VIKRAM
Dhyan Dishes LLP

ISSUED FOR:

GOOD FOR CONSTRUCTION

ISSUED DATE:

20-MAR-2025

DRAWN BY:

DA

CHECKED BY:

SK

APPROVED BY

AA

SHEET TITLE:

UPS POWER & LIGHTING
DISTRIBUTION BOARD
SLD

SHEET SIZE:

A3

DRAWING NO:

ASC-ELE-TRC-002-C


SUPPLY FROM
GROUND FLOOR PDB

UPS
5 KVA

40A DP
MCB

ENCLOSURE

10A DP
RCBO
300mA

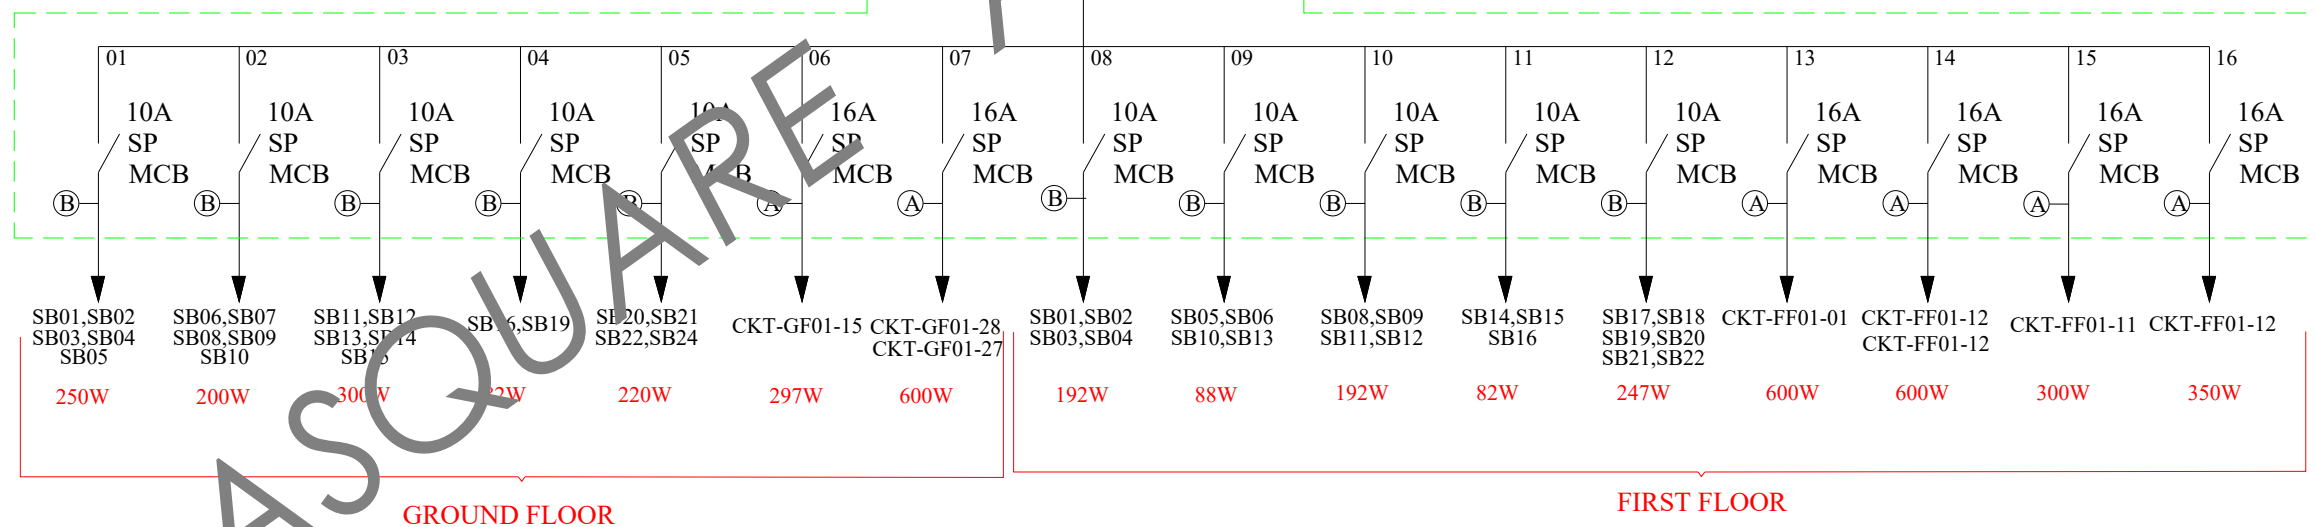

GROUND FLOOR

FIRST FLOOR

T.C.L :- 4.60KW
T.D.L :- 3.50 KW

PDB GROUND FLOOR-01
Loc. GROUND FLOOR

Ⓐ-(2x4Sq.mm + 1x2.5 Sq.mm) Copper Wire

12 Way
Double Door
TPN MCB DB

MEP CONSULTANTS:



1st Floor, APR & MRS ARCADE,
 Vijayapura Road, Devanahalli,
 BENGALURU INDIA , 562110

A-SQUARE MEP Consultants (hereafter referred to as "A-SQUARE") retains all copyright and other proprietary rights to the drawings created by A-SQUARE. All drawings created by A-SQUARE are protected by Indian and international copyright laws. Any unauthorized reproduction, distribution, or modification of A-SQUARE's drawings is strictly prohibited. A-SQUARE reserves the right to take legal action against any unauthorized use of its drawings. A-SQUARE grants clients a limited, non-exclusive, non-transferable license to use the drawings for the specific project or purpose for which they were created. Clients may not use the drawings for any other purpose without the express written consent of A-SQUARE. Clients may not modify, reproduce, distribute, transmit, display, perform, publish, license, create derivative works from, transfer, or sell any of A-SQUARE's drawings without the prior written consent of A-SQUARE. Clients may not use any of A-SQUARE's drawings as a basis for the design or construction of any other project without the express written consent of A-SQUARE. Clients may not disclose any of A-SQUARE's drawings to any third party without the prior written consent of A-SQUARE. kindly visit our web-site, to know more.

GENERAL NOTES

- All dimensions are in millimeters (mm); follow written dimensions, do not scale.
- Drawings must be coordinated across all disciplines; report discrepancies before execution.
- Designs comply with NBC, ASHRAE, NEC, IPS, and other applicable architectural & MEP standards.
- Use only the latest issued drawings; verify all dimensions and site conditions before execution.

VERSION CHART

VERSION NO.	VERSION DATE
GFC	20-MAR-2025

ARCHITECT / INTERIOR CONSULTANTS:



PROJECT:



Bommasandra Industrial Area, Bommasandra Vilage, Anekal TK,
 Bengaluru (Bangalore) Urban, Karnataka, Bangalore, 560099

CLIENT:

DR. VIKRAM
Dhyan Dishes LLP

ISSUED FOR:

GOOD FOR CONSTRUCTION

ISSUED DATE:

20-MAR-2025

DRAWN BY:

DA

CHECKED BY:

SK

APPROVED BY

AA

SHEET TITLE:


GROUND FLOOR POWER
DISTRIBUTION BOARD
SLD

SHEET SIZE:

A3

DRAWING NO:

ASC-ELE-TRC-002-D

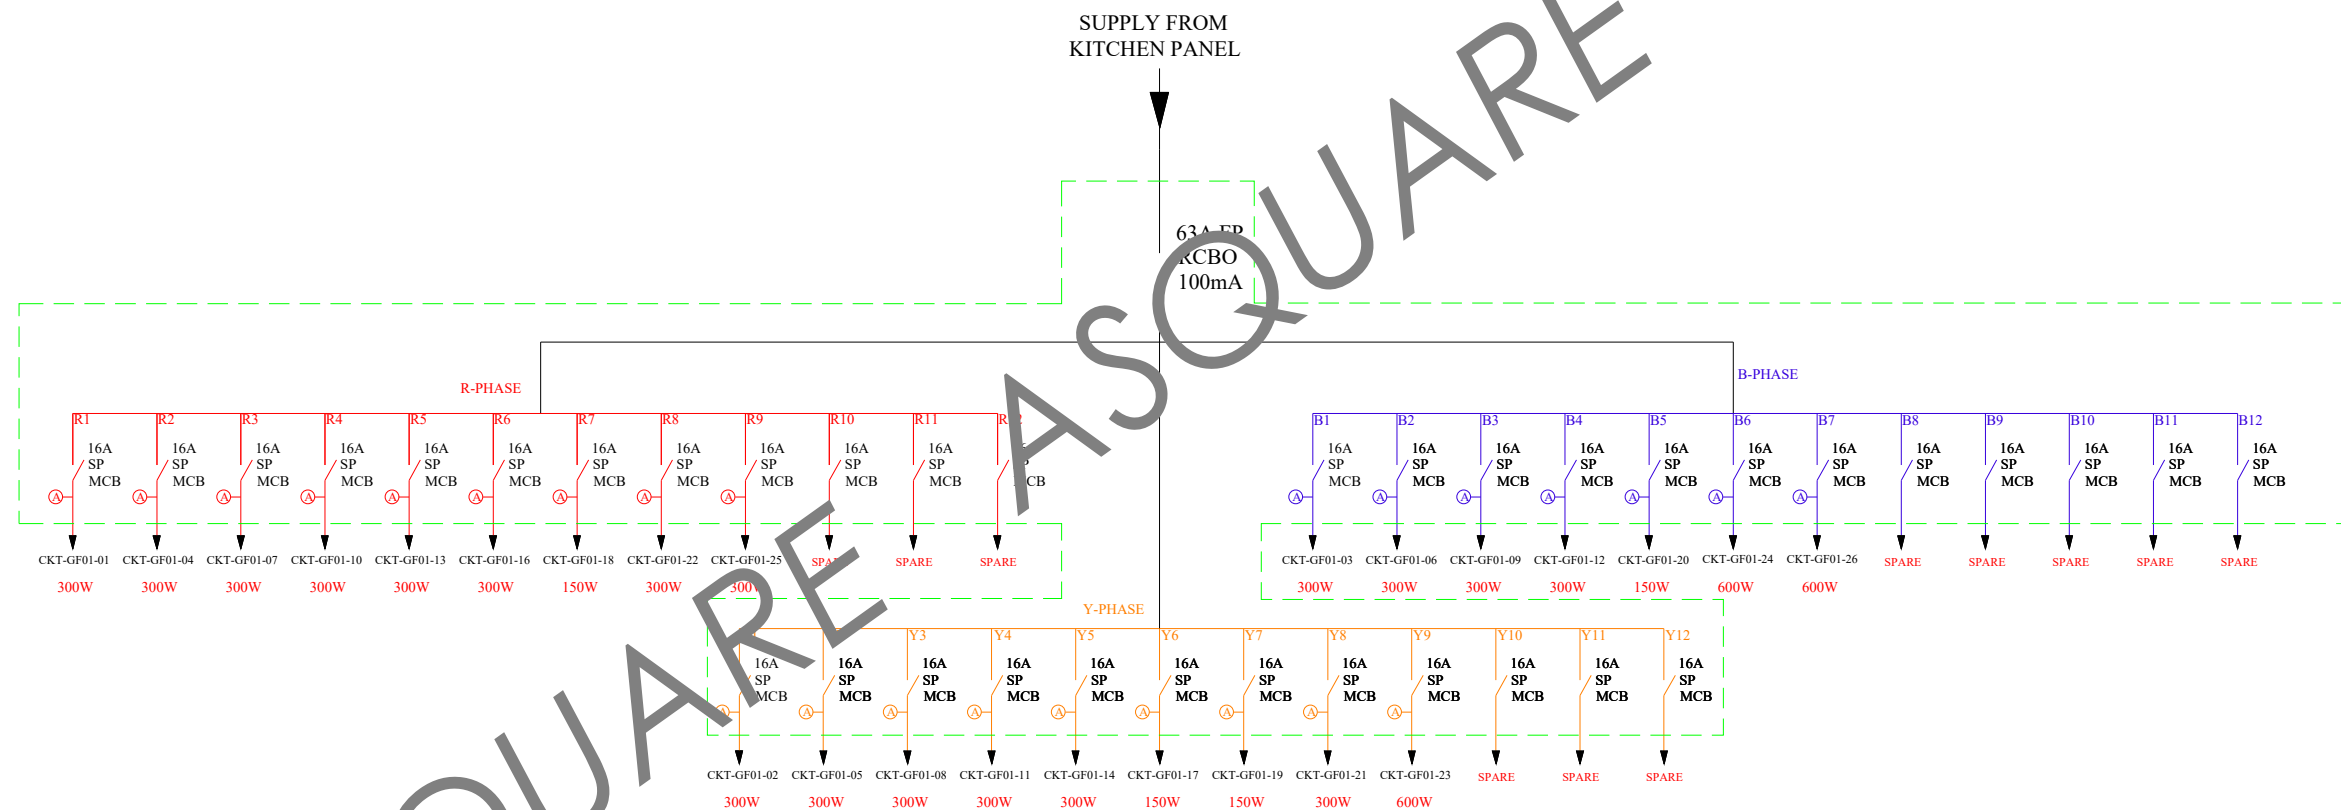

R-PHASE:- 2.55 KW
Y-PHASE:- 2.70 KW
B-PHASE:- 2.54 KW
T.C.L :- 7.80 KW
T.D.L :- 5.46 KW

PDB FIRST FLOOR-01
Loc. FIRST FLOOR

8 Way
Double Door
TPN MCB DB

Ⓐ (2x4Sq.mm + 1x2.5 Sq.mm) Copper Wire

MEP CONSULTANTS:



1st Floor, APR & MRS ARCADE,
 Vijayapura Road, Devanahalli,
 BENGALURU INDIA , 562110

A-SQUARE MEP Consultants (hereafter referred to as "A-SQUARE") retains all copyright and other proprietary rights to the drawings created by A-SQUARE. All drawings created by A-SQUARE are protected by Indian and international copyright laws. Any unauthorized reproduction, distribution, or modification of A-SQUARE's drawings is strictly prohibited. A-SQUARE reserves the right to take legal action against any unauthorized use of its drawings. A-SQUARE grants clients a limited, non-exclusive, non-transferable license to use the drawings for the specific project or purpose for which they were created. Clients may not use the drawings for any other purpose without the express written consent of A-SQUARE. Clients may not modify, reproduce, distribute, transmit, display, perform, publish, license, create derivative works from, transfer, or sell any of A-SQUARE's drawings without the prior written consent of A-SQUARE. Clients may not use any of A-SQUARE's drawings as a basis for the design or construction of any other project without the express written consent of A-SQUARE. Clients may not disclose any of A-SQUARE's drawings to any third party without the prior written consent of A-SQUARE. kindly visit our web-site, to know more.

GENERAL NOTES

- All dimensions are in millimeters (mm); follow written dimensions, do not scale.
- Drawings must be coordinated across all disciplines; report discrepancies before execution.
- Designs comply with NBC, ASHRAE, NEC, IPS, and other applicable architectural & MEP standards.
- Use only the latest issued drawings; verify all dimensions and site conditions before execution.

VERSION CHART

VERSION NO.	VERSION DATE
GFC	20-MAR-2025

ARCHITECT / INTERIOR CONSULTANTS:



PROJECT:



Bommasandra Industrial Area, Bommasandra Vilage, Anekal TK,
 Bengaluru (Bangalore) Urban, Karnataka, Bangalore, 560099

CLIENT:

DR. VIKRAM
Dhyan Dishes LLP

ISSUED FOR:

GOOD FOR CONSTRUCTION

ISSUED DATE:

20-MAR-2025

DRAWN BY:

DA

CHECKED BY:

SK

APPROVED BY

AA

SHEET TITLE:

FIRST FLOOR POWER
DISTRIBUTION BOARD
SLD

SHEET SIZE:


A3

DRAWING NO:

ASC-ELE-TRC-002-E

SUPPLY FROM
 KITCHEN PANEL

63A FP
 RCBO
 100mA

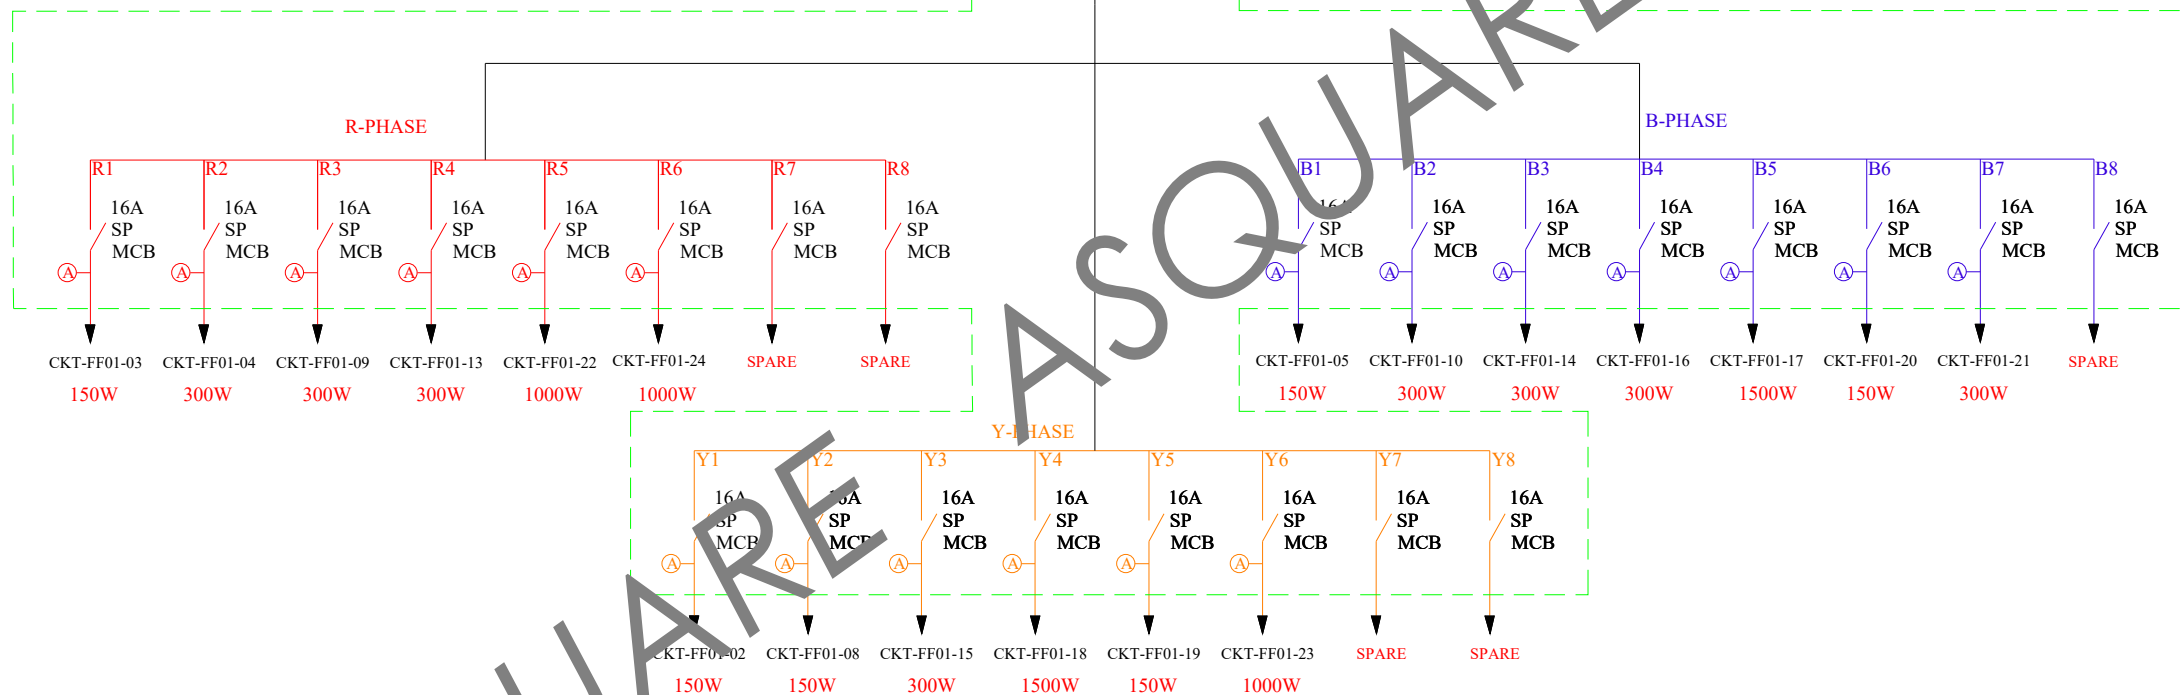

R-PHASE:- 3.05 KW
Y-PHASE:- 3.24 KW
B-PHASE:- 3.00 KW
T.C.L :- 9.29 KW
T.D.L :- 6.51 KW

LDB&PDB GROUND FLOOR-02
Loc.COFFEE COUNTER

- Ⓐ—(2x4Sq.mm + 1x2.5 Sq.mm) Copper Wire
- Ⓑ—(2x2.5Sq.mm + 1x1.5 Sq.mm) Copper Wire

6 Way
SINGLE DOOR
TPN MCB DB

MEP CONSULTANTS:

A-SQUARE
 1st Floor, APR & MRS ARCADE,
 Vijayapura Road, Devanahalli,
 BENGALURU INDIA , 562110

A-SQUARE MEP Consultants (hereafter referred to as "A-SQUARE") retains all copyright and other proprietary rights to the drawings created by A-SQUARE. All drawings created by A-SQUARE are protected by Indian and international copyright laws. Any unauthorized reproduction, distribution, or modification of A-SQUARE's drawings is strictly prohibited. A-SQUARE reserves the right to take legal action against any unauthorized use of its drawings. A-SQUARE grants clients a limited, non-exclusive, non-transferable license to use the drawings for the specific project or purpose for which they were created. Clients may not use the drawings for any other purpose without the express written consent of A-SQUARE. Clients may not modify, reproduce, distribute, transmit, display, perform, publish, license, create derivative works from, transfer, or sell any of A-SQUARE's drawings without the prior written consent of A-SQUARE. Clients may not use any of A-SQUARE's drawings as a basis for the design or construction of any other project without the express written consent of A-SQUARE. Clients may not disclose any of A-SQUARE's drawings to any third party without the prior written consent of A-SQUARE. kindly visit our web-site, to know more.

GENERAL NOTES

1. All dimensions are in millimeters (mm); follow written dimensions, do not scale.
2. Drawings must be coordinated across all disciplines; report discrepancies before execution.
3. Designs comply with NBC, ASHRAE, NEC, IPS, and other applicable architectural & MEP standards.
4. Use only the latest issued drawings; verify all dimensions and site conditions before execution.

VERSION CHART

VERSION NO.	VERSION DATE
GFC	20-MAR-2025

ARCHITECT / INTERIOR CONSULTANTS:



PROJECT:



Bommasandra Industrial Area, Bommasandra Vilage, Anekal TK, Bengaluru (Bangalore) Urban, Karnataka, Bangalore, 560099

CLIENT:

DR. VIKRAM
Dhyan Dishes LLP

ISSUED FOR:

GOOD FOR CONSTRUCTION

ISSUED DATE:

20-MAR-2025

DRAWN BY:

DA

CHECKED BY:

SK

APPROVED BY

AA

SHEET TITLE:

GROUND FLOOR-02
POWER&LIGHTING
DISTRIBUTION BOARD SLD


SHEET SIZE:

A3

DRAWING NO:

ASC-ELE-TRC-002-F

SUPPLY FROM
 KITCHEN PANEL

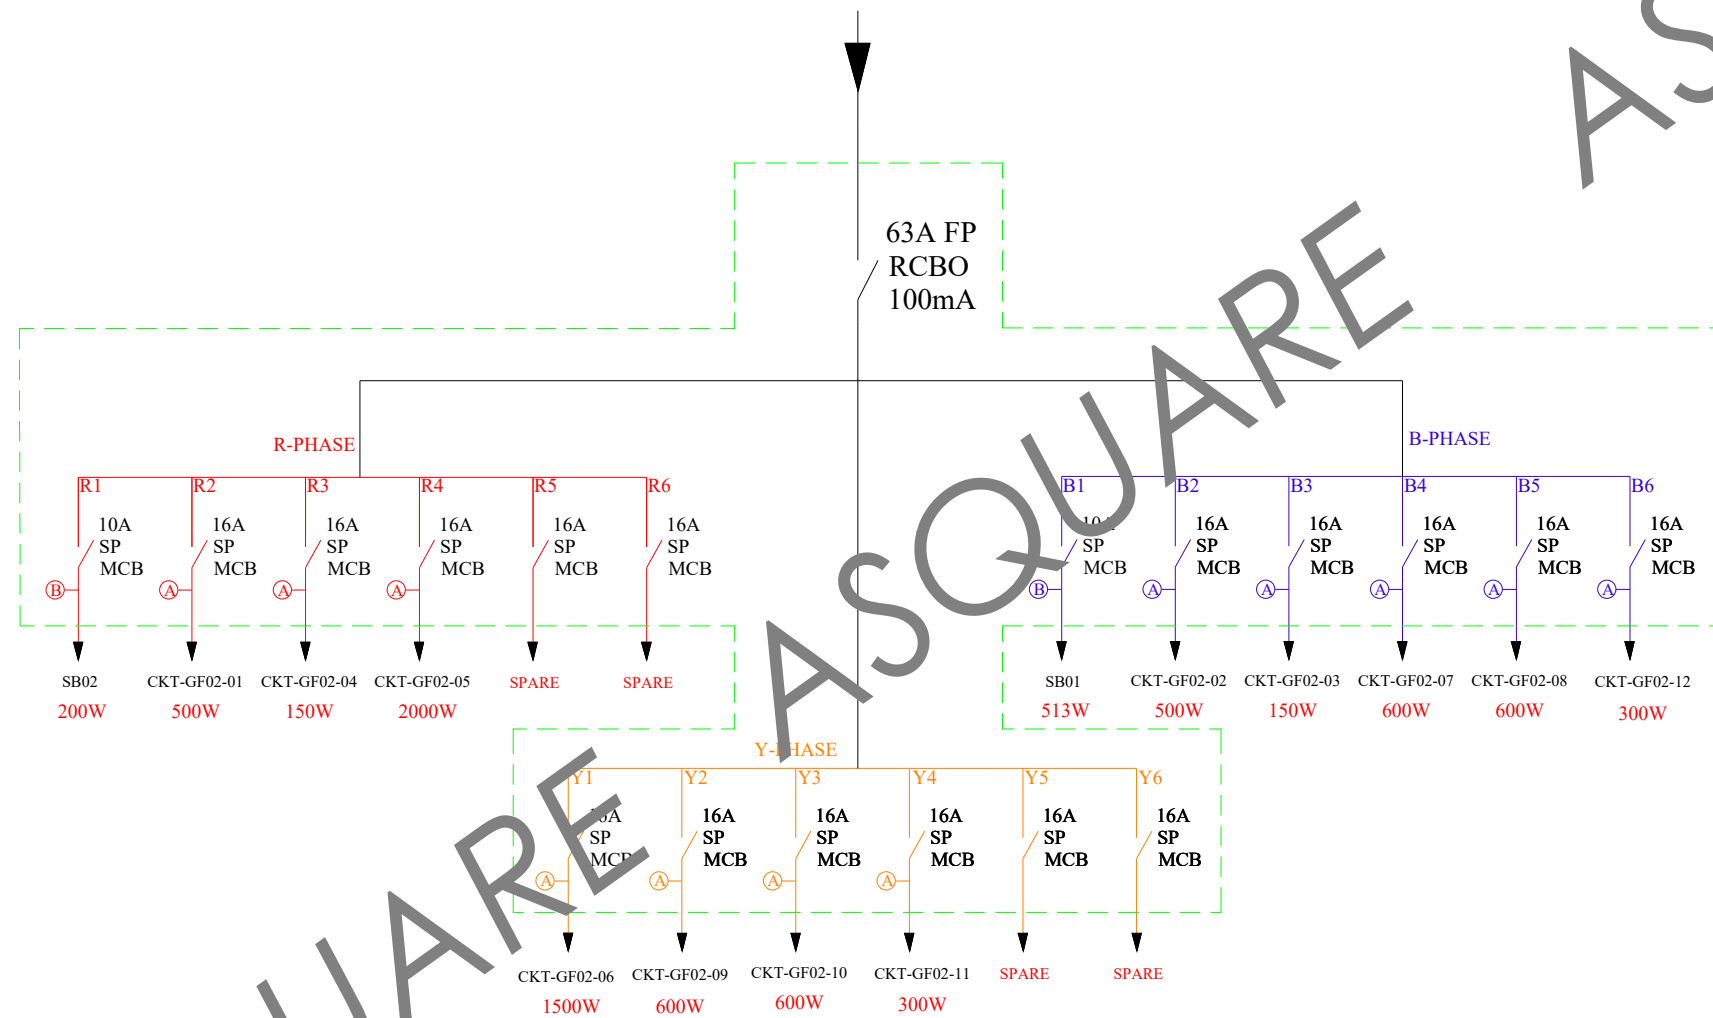


R-PHASE:- 2.85 KW
Y-PHASE:- 3.00 KW
B-PHASE:- 2.66 KW
T.C.L :- 8.51 KW
T.D.L :- 6.38 KW

LDB&PDB GROUND FLOOR-03
Loc.SECURITY CABIN

- Ⓐ—(2x4Sq.mm + 1x2.5 Sq.mm) Copper Wire
- Ⓑ—(2x2.5Sq.mm + 1x1.5 Sq.mm) Copper Wire

6 Way
SINGLE DOOR
TPN MCB DB

MEP CONSULTANTS:

A-SQUARE
 1st Floor, APR & MRS ARCADE,
 Vijayapura Road, Devanahalli,
 BENGALURU INDIA , 562110

A-SQUARE MEP Consultants (hereafter referred to as "A-SQUARE") retains all copyright and other proprietary rights to the drawings created by A-SQUARE. All drawings created by A-SQUARE are protected by Indian and international copyright laws. Any unauthorized reproduction, distribution, or modification of A-SQUARE's drawings is strictly prohibited. A-SQUARE reserves the right to take legal action against any unauthorized use of its drawings. A-SQUARE grants clients a limited, non-exclusive, non-transferable license to use the drawings for the specific project or purpose for which they were created. Clients may not use the drawings for any other purpose without the express written consent of A-SQUARE. Clients may not modify, reproduce, distribute, transmit, display, perform, publish, license, create derivative works from, transfer, or sell any of A-SQUARE's drawings without the prior written consent of A-SQUARE. Clients may not use any of A-SQUARE's drawings as a basis for the design or construction of any other project without the express written consent of A-SQUARE. Clients may not disclose any of A-SQUARE's drawings to any third party without the prior written consent of A-SQUARE. kindly visit our web-site, to know more.

- GENERAL NOTES**
- All dimensions are in millimeters (mm); follow written dimensions, do not scale.
 - Drawings must be coordinated across all disciplines; report discrepancies before execution.
 - Designs comply with NBC, ASHRAE, NEC, IPS, and other applicable architectural & MEP standards.
 - Use only the latest issued drawings; verify all dimensions and site conditions before execution.

VERSION CHART

VERSION NO.	VERSION DATE
GFC	20-MAR-2025

ARCHITECT / INTERIOR CONSULTANTS:


PROJECT:

 Bommasandra Industrial Area, Bommasandra Vilage, Anekal TK,
 Bengaluru (Bangalore) Urban, Karnataka, Bangalore, 560099

CLIENT:
DR. VIKRAM
Dhyan Dishes LLP

ISSUED FOR:
GOOD FOR CONSTRUCTION


ISSUED DATE:
 20-MAR-2025

DRAWN BY:	DA
CHECKED BY:	SK
APPROVED BY:	AA

SHEET TITLE:
GROUND FLOOR-03
POWER&LIGHTING
DISTRIBUTION BOARD SLD

SHEET SIZE: A3

DRAWING NO:
 ASC-ELE-TRC-002-G

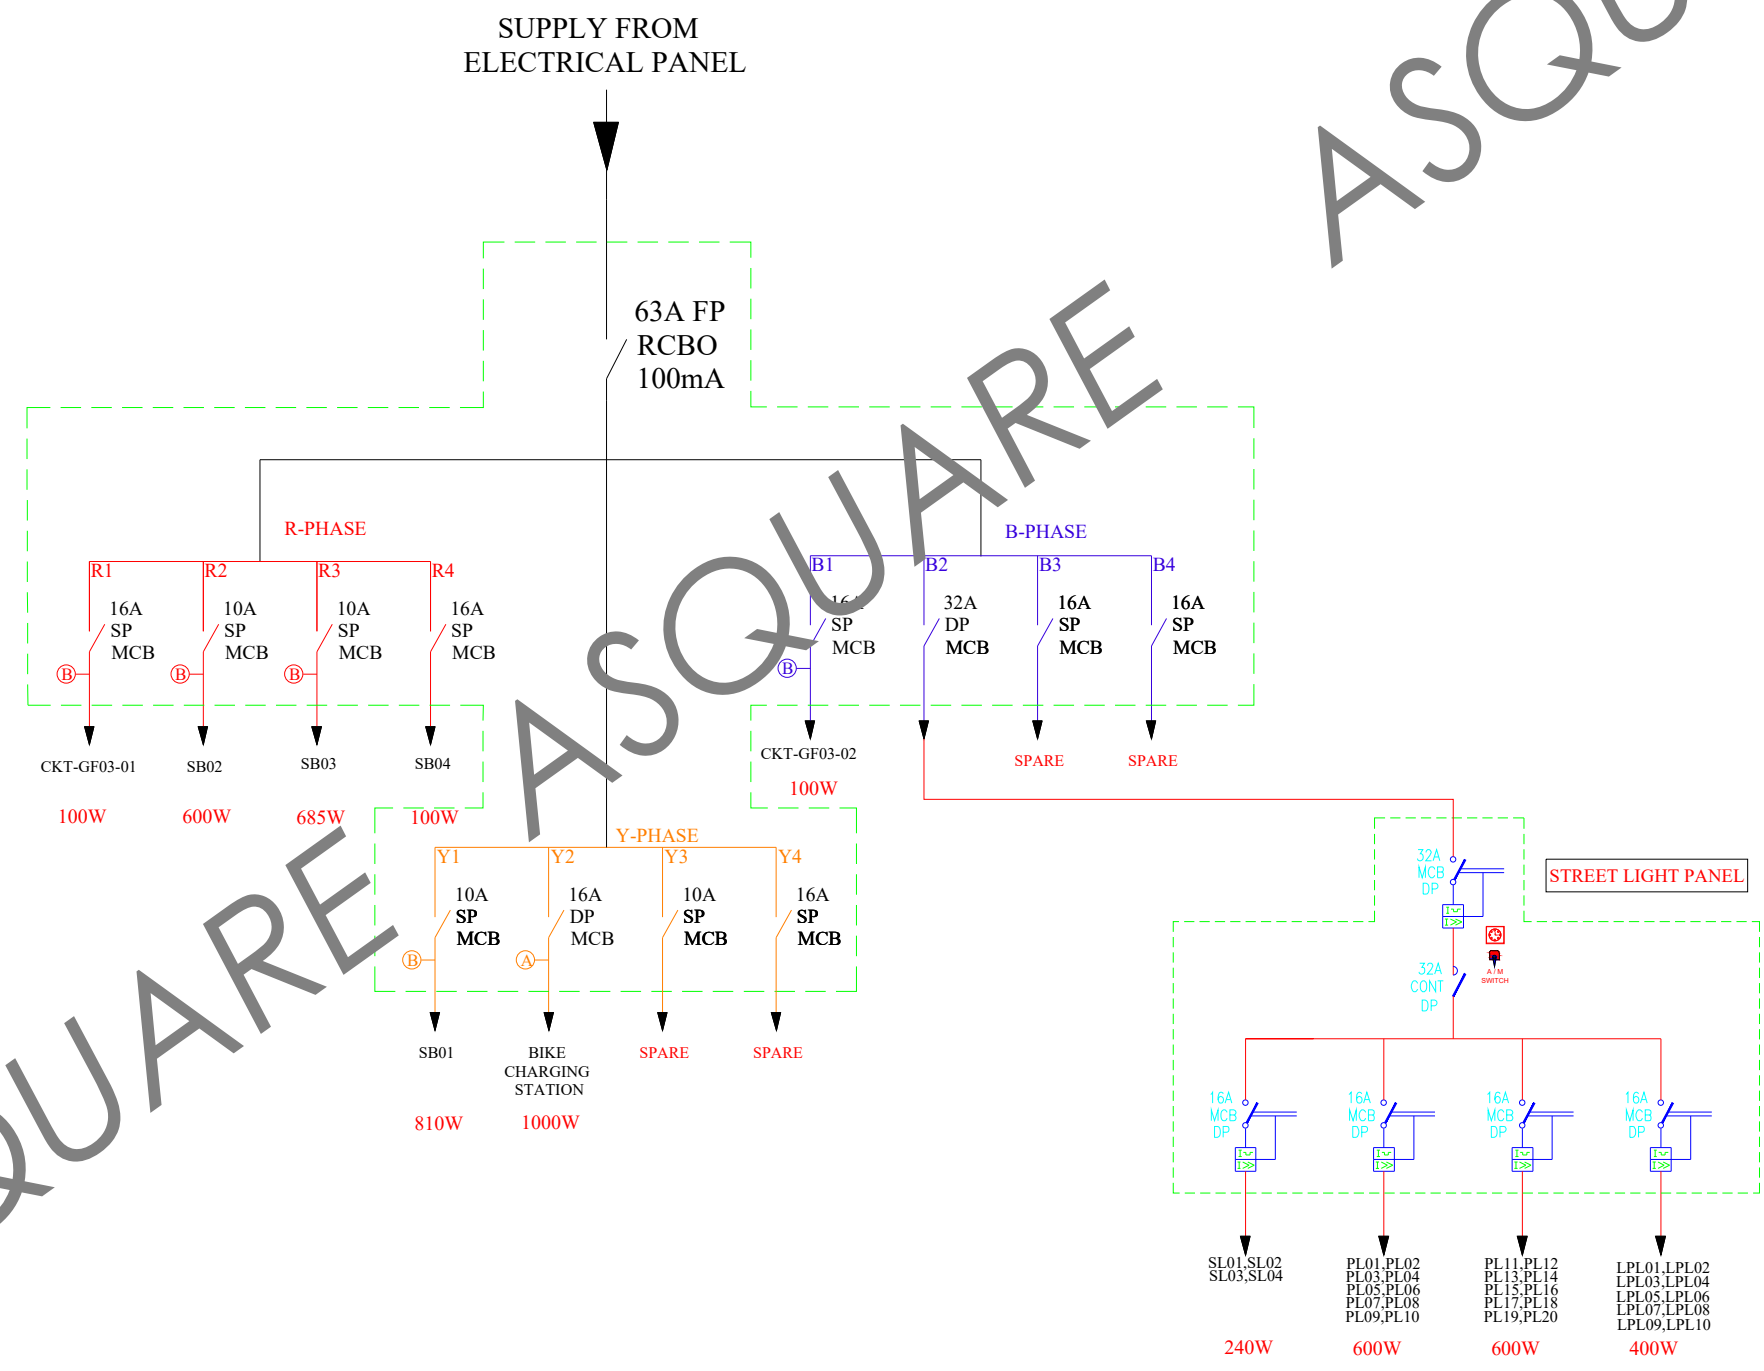

R-PHASE:- 1.48 KW
Y-PHASE:- 1.81 KW
B-PHASE:- 1.94 KW
T.C.L :- 5.13KW
T.D.L :- 4.10KW

PLUMBING SPECIFICATIONS

LEGEND	
	SOIL PIPE
	WASTE PIPE
	DOMESTIC WATER SUPPLY
	HOT WATER SUPPLY
	FLUSH WATER SUPPLY
	REVERSE OSMOSIS SUPPLY
	RAIN WATER LINE
	EXTERNAL LINE

	FLOOR TRAP
	STOP COCK
	ANGLE VALVE
	ABLUTION FAUCET

NOTE

- PIPE SIZE
 - KITCHEN INTERNAL WASTE LINE :- 150MM
 - EXTERNAL WASTE AND SOIL LINE :- 200MM
 - DOWN STACK WASTE LINE :- 160MM
- RAIN WATER SIZES ARE MENTIONED . VISIBILITY IS DEPEND UPON THE COVER USED
- GREASE TRAP LOCATION IS PROVIDED AS PER OUR REQUIREMENT MAY VARIES ACCORDING TO SITE CONDITIONS
- GARBAGE AREA ONE PLATFORM IS PROPOSED FOR EASY DRAINING AND THE WATER SUPPLY IS ALSO PROVIDED FROM THE SAME DOWN STACK FOR TOILET
- PIPE PROVISION FOR EXTERNAL WATER SOURCES ARE PROVIDED
- RAIN WATER DRAIN FOR CANOPY AREA IS PROVIDED .TWO COLUMN AT BOTH SIDES OF CANOPY IS UTILIZED FOR TAKING DOWN STACK OF RAIN WATER

SPECIFICATIONS:-

Drainage pipe(Toilet inside&Shaft)PVC

SOIL & WASTE PIPE - 6 kgf/cm2 IS 4985


Water supply pipe (Toilet inside concealed)

RO - FOOD GRADE PIPES
 HWS - FOOD GRADE PIPES
 DWS - FOOD GRADE PIPES

Water supply pipe (external)

ASTM Sch-40

MEP CONSULTANTS:



A-SQUARE
 1st Floor, APR & MRS ARCADE,
 Vijayapura Road, Devanahalli,
 BENGALURU INDIA , 562110

A-SQUARE MEP Consultants (hereafter referred to as "A-SQUARE") retains all copyright and other proprietary rights to the drawings created by A-SQUARE. All drawings created by A-SQUARE are protected by Indian and international copyright laws. Any unauthorized reproduction, distribution, or modification of A-SQUARE's drawings is strictly prohibited. A-SQUARE reserves the right to take legal action against any unauthorized use of its drawings. A-SQUARE grants clients a limited, non-exclusive, non-transferable license to use the drawings for the specific project or purpose for which they were created. Clients may not use the drawings for any other purpose without the express written consent of A-SQUARE. Clients may not modify, reproduce, distribute, transmit, display, perform, publish, license, create derivative works from, transfer, or sell any of A-SQUARE's drawings without the prior written consent of A-SQUARE. Clients may not use any of A-SQUARE's drawings as a basis for the design or construction of any other project without the express written consent of A-SQUARE. Clients may not disclose any of A-SQUARE's drawings to any third party without the prior written consent of A-SQUARE. kindly visit our web-site, to know more.

GENERAL NOTES

- All dimensions are in millimeters (mm); follow written dimensions, do not scale.
- Drawings must be coordinated across all disciplines; report discrepancies before execution.
- Designs comply with NBC, ASHRAE, NEC, IPS, and other applicable architectural & MEP standards.
- Use only the latest issued drawings; verify all dimensions and site conditions before execution.

VERSION CHART	
VERSION NO.	VERSION DATE
GFC	20-MAR-2025

ARCHITECT / INTERIOR CONSULTANTS:



PROJECT:



Bommasandra Industrial Area, Bommasandra Vilage, Anekal TK, Bengaluru (Bangalore) Urban, Karnataka, Bangalore, 560099

CLIENT:

DR. VIKRAM Dhyhan Dishes LLP

ISSUED FOR:

GOOD FOR CONSTRUCTION

ISSUED DATE:

20-MAR-2025

DRAWN BY:	RJ
CHECKED BY:	SK
APPROVED BY:	AA

SHEET TITLE:

PLUMBING SPECIFICATIONS

SHEET SIZE: **A3**

DRAWING NO:

SPECIALTY COUNTER

MEP CONSULTANTS:



1st Floor, APR & MRS ARCADE,
Vijayapura Road, Devanahalli,
BENGALURU INDIA , 562110

A-SQUARE MEP Consultants (hereafter referred to as "A-SQUARE") retains all copyright and other proprietary rights to the drawings created by A-SQUARE. All drawings created by A-SQUARE are protected by Indian and international copyright laws. Any unauthorized reproduction, distribution, or modification of A-SQUARE's drawings is strictly prohibited. A-SQUARE reserves the right to take legal action against any unauthorized use of its drawings. A-SQUARE grants clients a limited, non-exclusive, non-transferable license to use the drawings for the specific project or purpose for which they were created. Clients may not use the drawings for any other purpose without the express written consent of A-SQUARE. Clients may not modify, reproduce, distribute, transmit, display, perform, publish, license, create derivative works from, transfer, or sell any of A-SQUARE's drawings without the prior written consent of A-SQUARE. Clients may not use any of A-SQUARE's drawings as a basis for the design or construction of any other project without the express written consent of A-SQUARE. Clients may not disclose any of A-SQUARE's drawings to any third party without the prior written consent of A-SQUARE. kindly visit our web-site, to know more.

GENERAL NOTES

1. All dimensions are in millimeters (mm); follow written dimensions, do not scale.
2. Drawings must be coordinated across all disciplines; report discrepancies before execution.
3. Designs comply with NBC, ASHRAE, NEC, IPS, and other applicable architectural & MEP standards.
4. Use only the latest issued drawings; verify all dimensions and site conditions before execution.

VERSION CHART

VERSION NO.	VERSION DATE
GFC	20-MAR-2025

ARCHITECT / INTERIOR CONSULTANTS:



PROJECT:



Bommasandra Industrial Area, Bommasandra Village, Anekal TK, Bengaluru (Bangalore) Urban, Karnataka, Bangalore, 560099

CLIENT:

DR. VIKRAM
Dhyan Dishes LLP

ISSUED FOR:

GOOD FOR CONSTRUCTION

ISSUED DATE:

20-MAR-2025

DRAWN BY:

RJ

CHECKED BY:

SK

APPROVED BY

AA

SHEET TITLE:

LIVE KITCHEN
GROUND FLOOR KITCHEN DRAINAGE LAYOUT

SHEET SIZE:

A3

DRAWING NO:

ASC-PHE-TRC-007-A

A-SQUARE


IDLI COUNTER


RICE COUNTER

LIVE KITCHEN

SERVING COUNTER

DOSA COUNTER

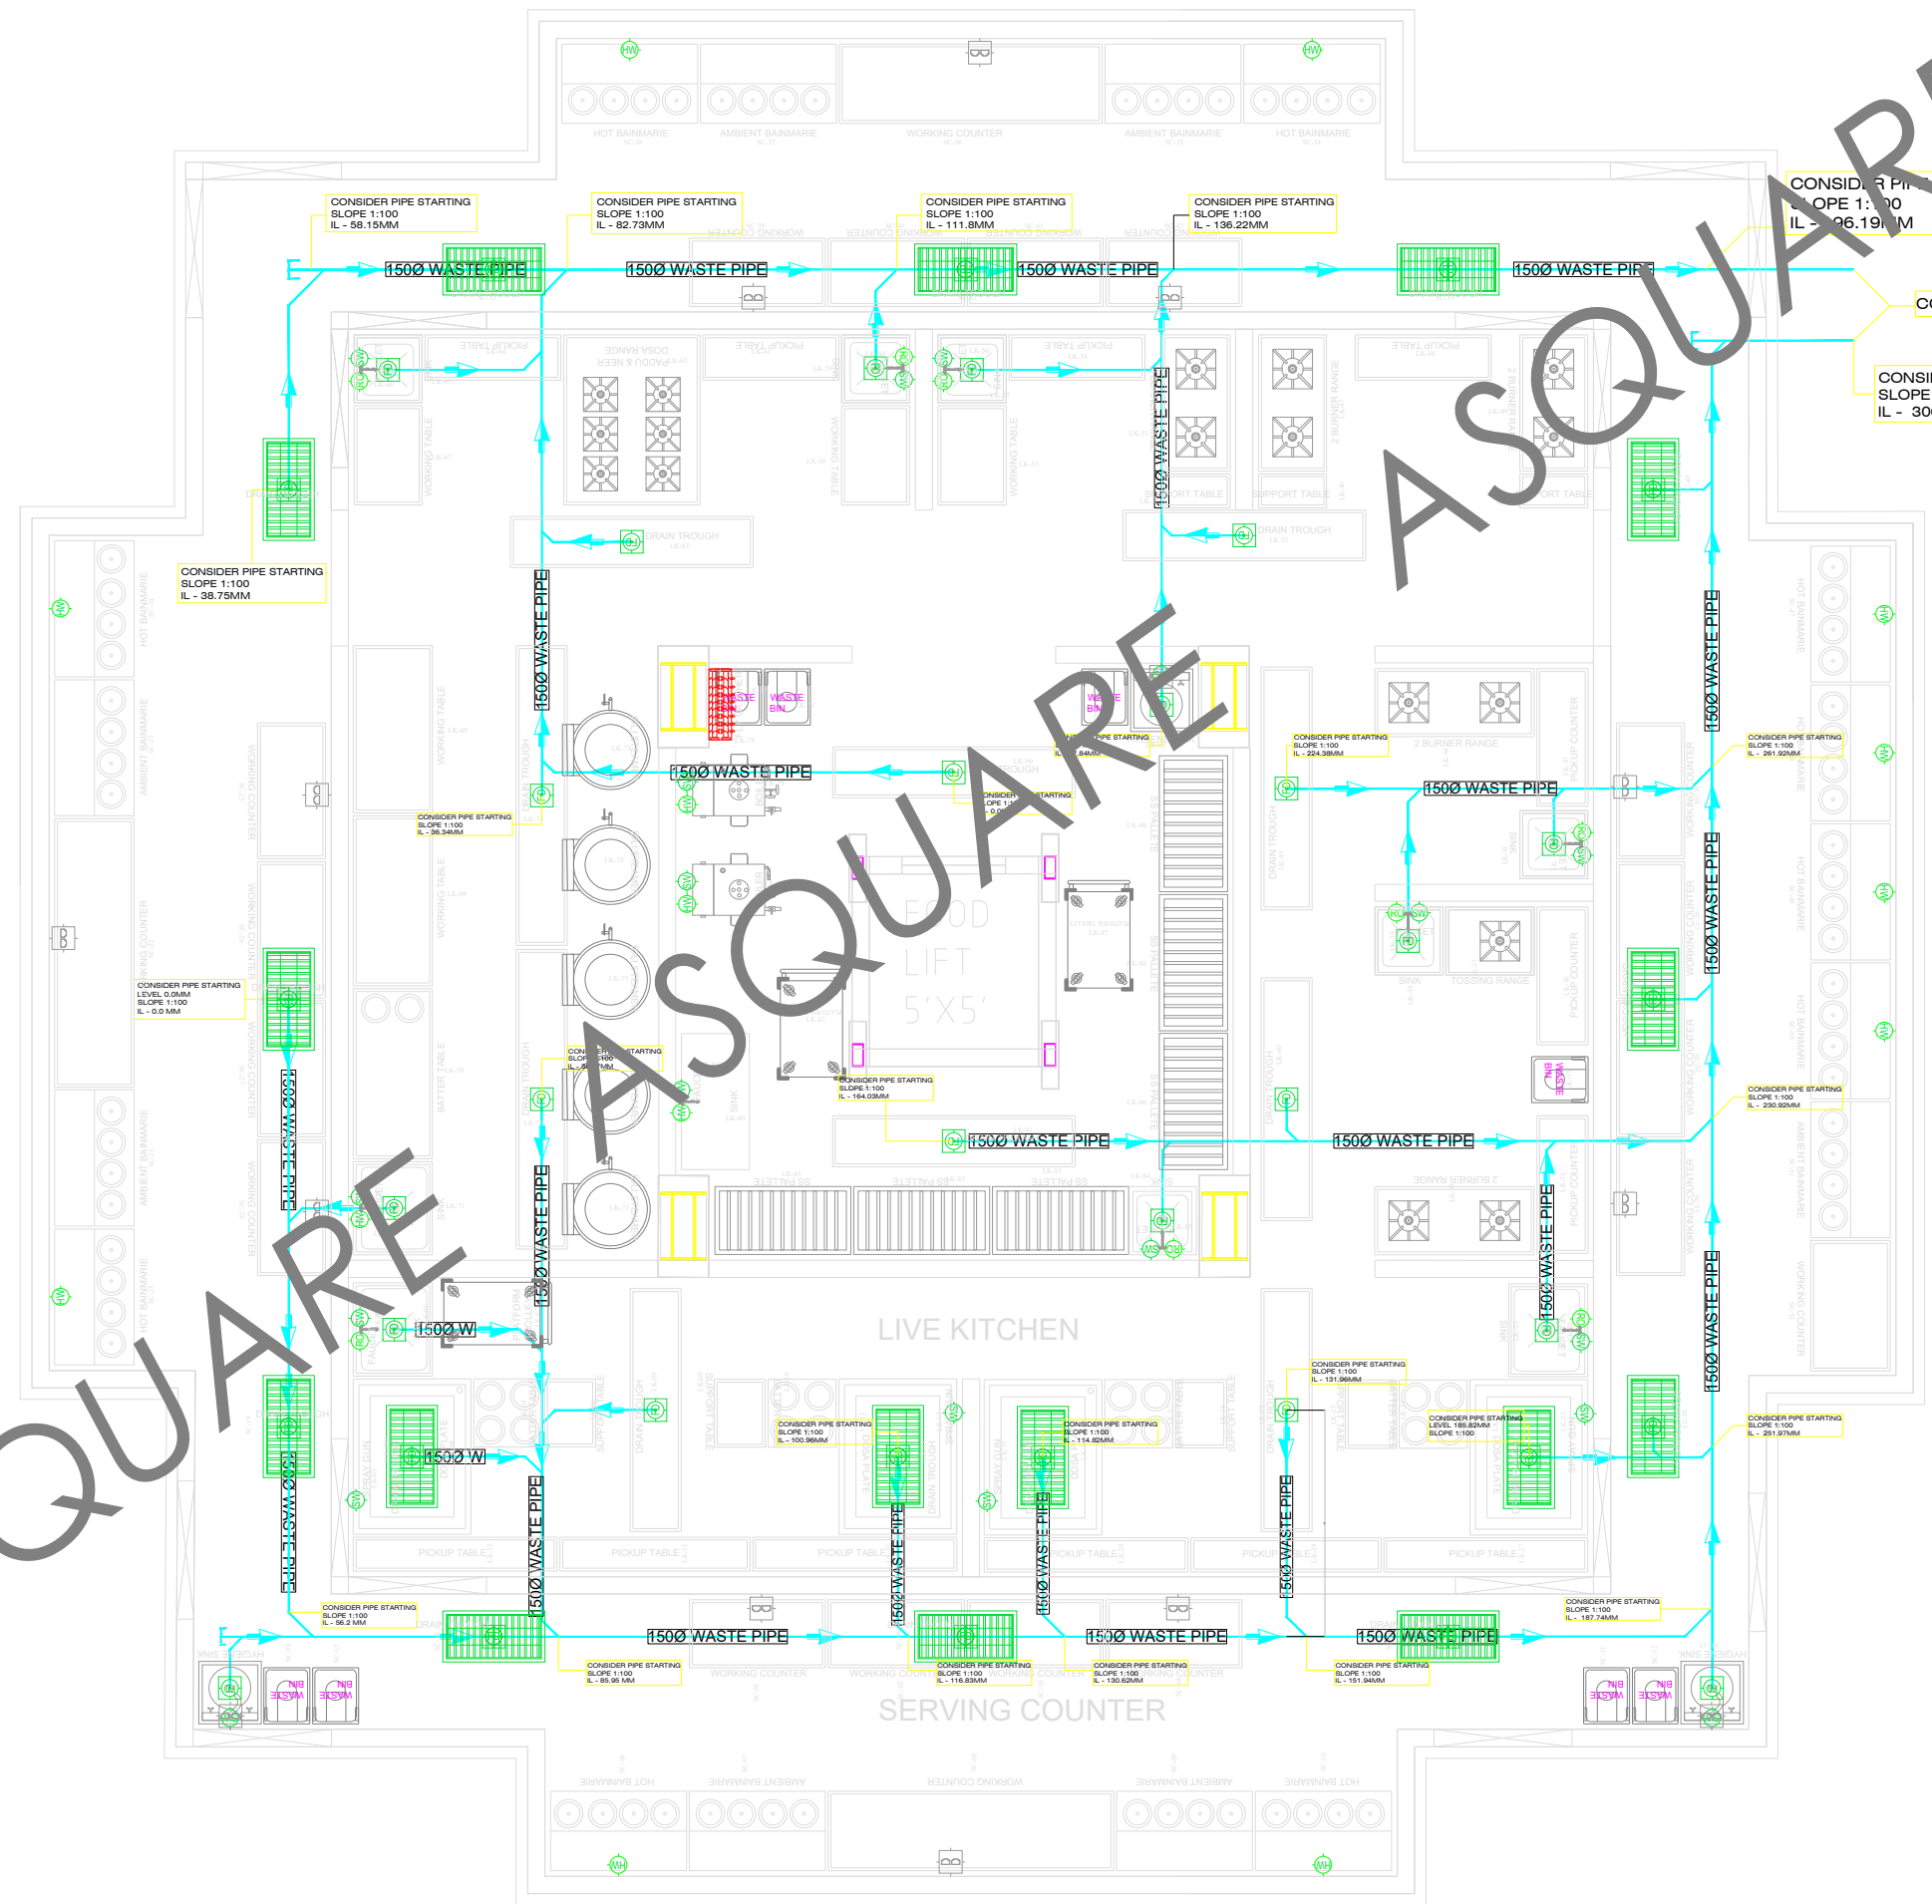

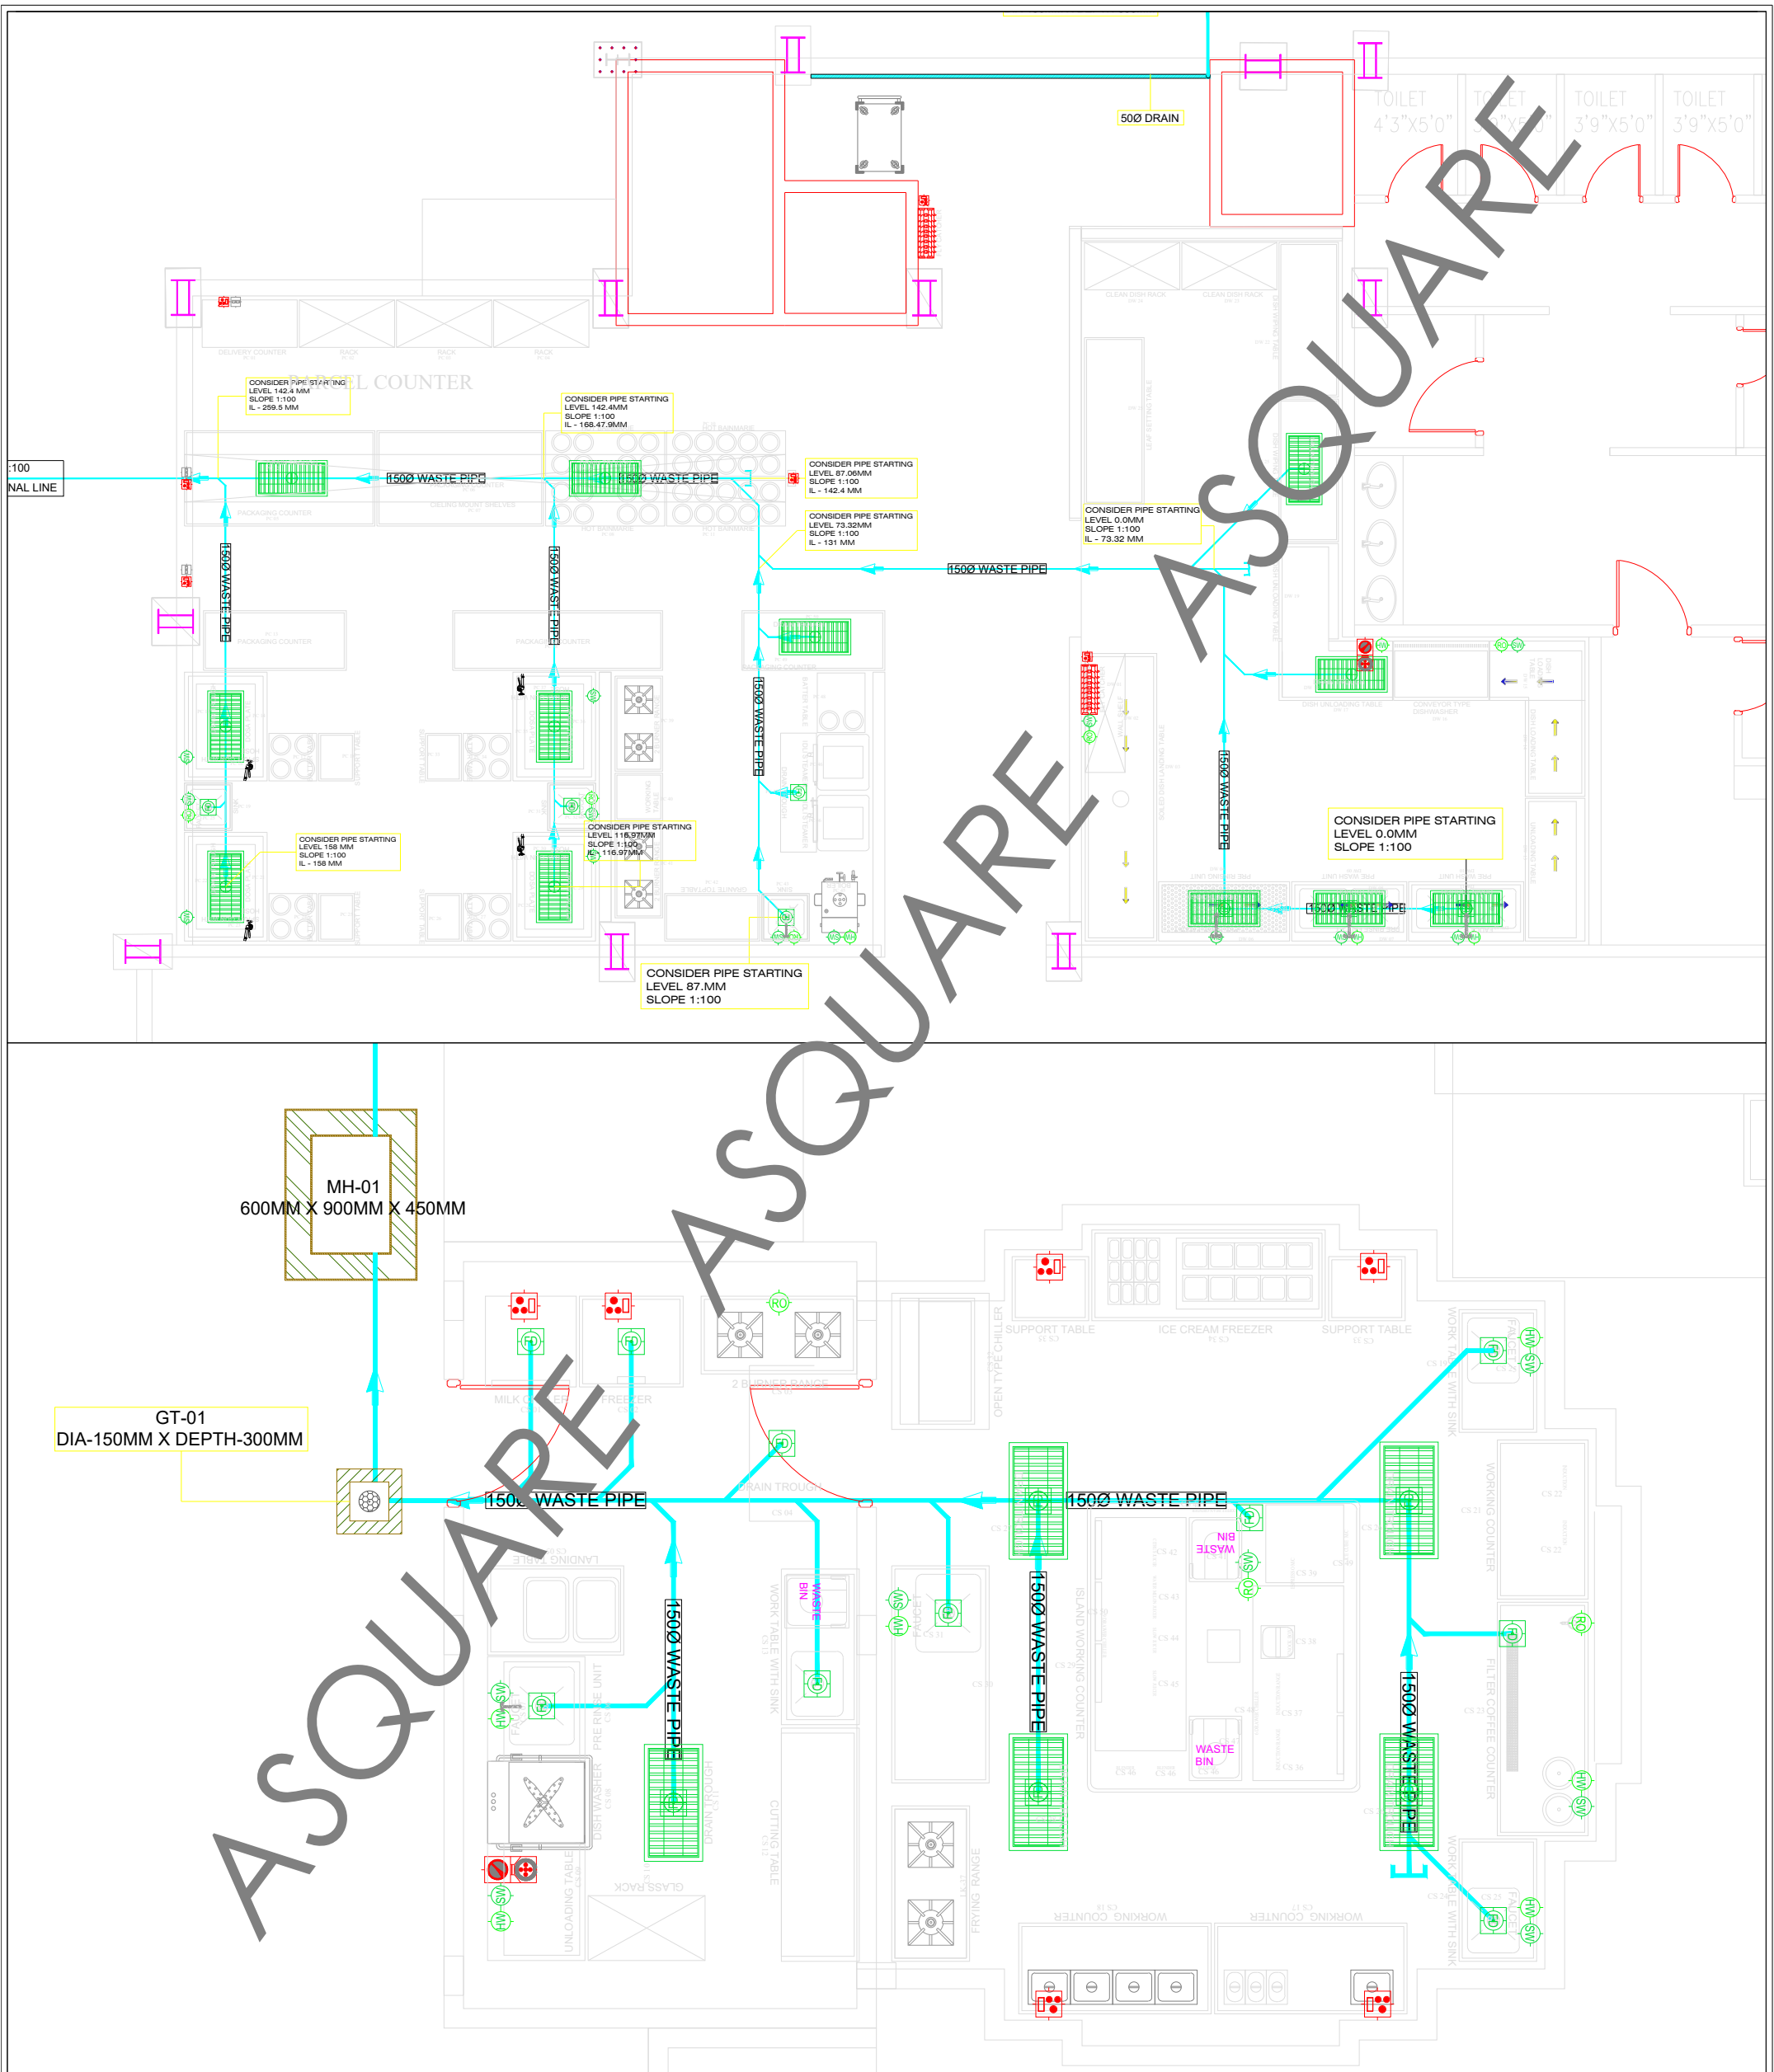

MEP CONSULTANTS:



1st Floor, APR & MRS ARCADE,
Vijayapura Road, Devanahalli,
BENGALURU INDIA , 562110

A-SQUARE MEP Consultants (hereafter referred to as "A-SQUARE") retains all copyright and other proprietary rights to the drawings created by A-SQUARE. All drawings created by A-SQUARE are protected by Indian and international copyright laws. Any unauthorized reproduction, distribution, or modification of A-SQUARE's drawings is strictly prohibited. A-SQUARE reserves the right to take legal action against any unauthorized use of its drawings. A-SQUARE grants clients a limited, non-exclusive, non-transferable license to use the drawings for the specific project or purpose for which they were created. Clients may not use the drawings for any other purpose without the express written consent of A-SQUARE. Clients may not modify, reproduce, distribute, transmit, display, perform, publish, license, create derivative works from, transfer, or sell any of A-SQUARE's drawings without the prior written consent of A-SQUARE. Clients may not use any of A-SQUARE's drawings as a basis for the design or construction of any other project without the express written consent of A-SQUARE. Clients may not disclose any of A-SQUARE's drawings to any third party without the prior written consent of A-SQUARE. kindly visit our web-site, to know more.

GENERAL NOTES

- All dimensions are in millimeters (mm), follow written dimensions, do not scale.
- Drawings must be coordinated across all disciplines; report discrepancies before execution.
- Designs comply with NBC, ASHRAE, NEC, IPC, NFPA, and other applicable architectural & MEP standards.
- Use only the latest issued drawings; verify all dimensions and site conditions before execution.

VERSION CHART

VERSION NO.	VERSION DATE
GFC	20-MAR-2025

ISSUED FOR:
GOOD FOR CONSTRUCTION

ARCHITECT / INTERIOR CONSULTANTS:



PROJECT:
 Bommasandra Industrial Area, Bommasandra
Village, Anekal TK, Bengaluru (Bangalore)
Urban, Karnataka, Bangalore, 560099

CLIENT:
**DR. VIKRAM
Dhyan Dishes LLP**

ISSUED DATE:

20-MAR-2025

DRAWN BY:

RJ

CHECKED BY:

SK

APPROVED BY

AA

SHEET TITLE:


**BACK KITCHEN & JUICE COUNTER
GROUND FLOOR KITCHEN DRAINAGE LAYOUT**

SHEET SIZE:

A3

DRAWING NO:

ASC-PHE-TRC-007-B

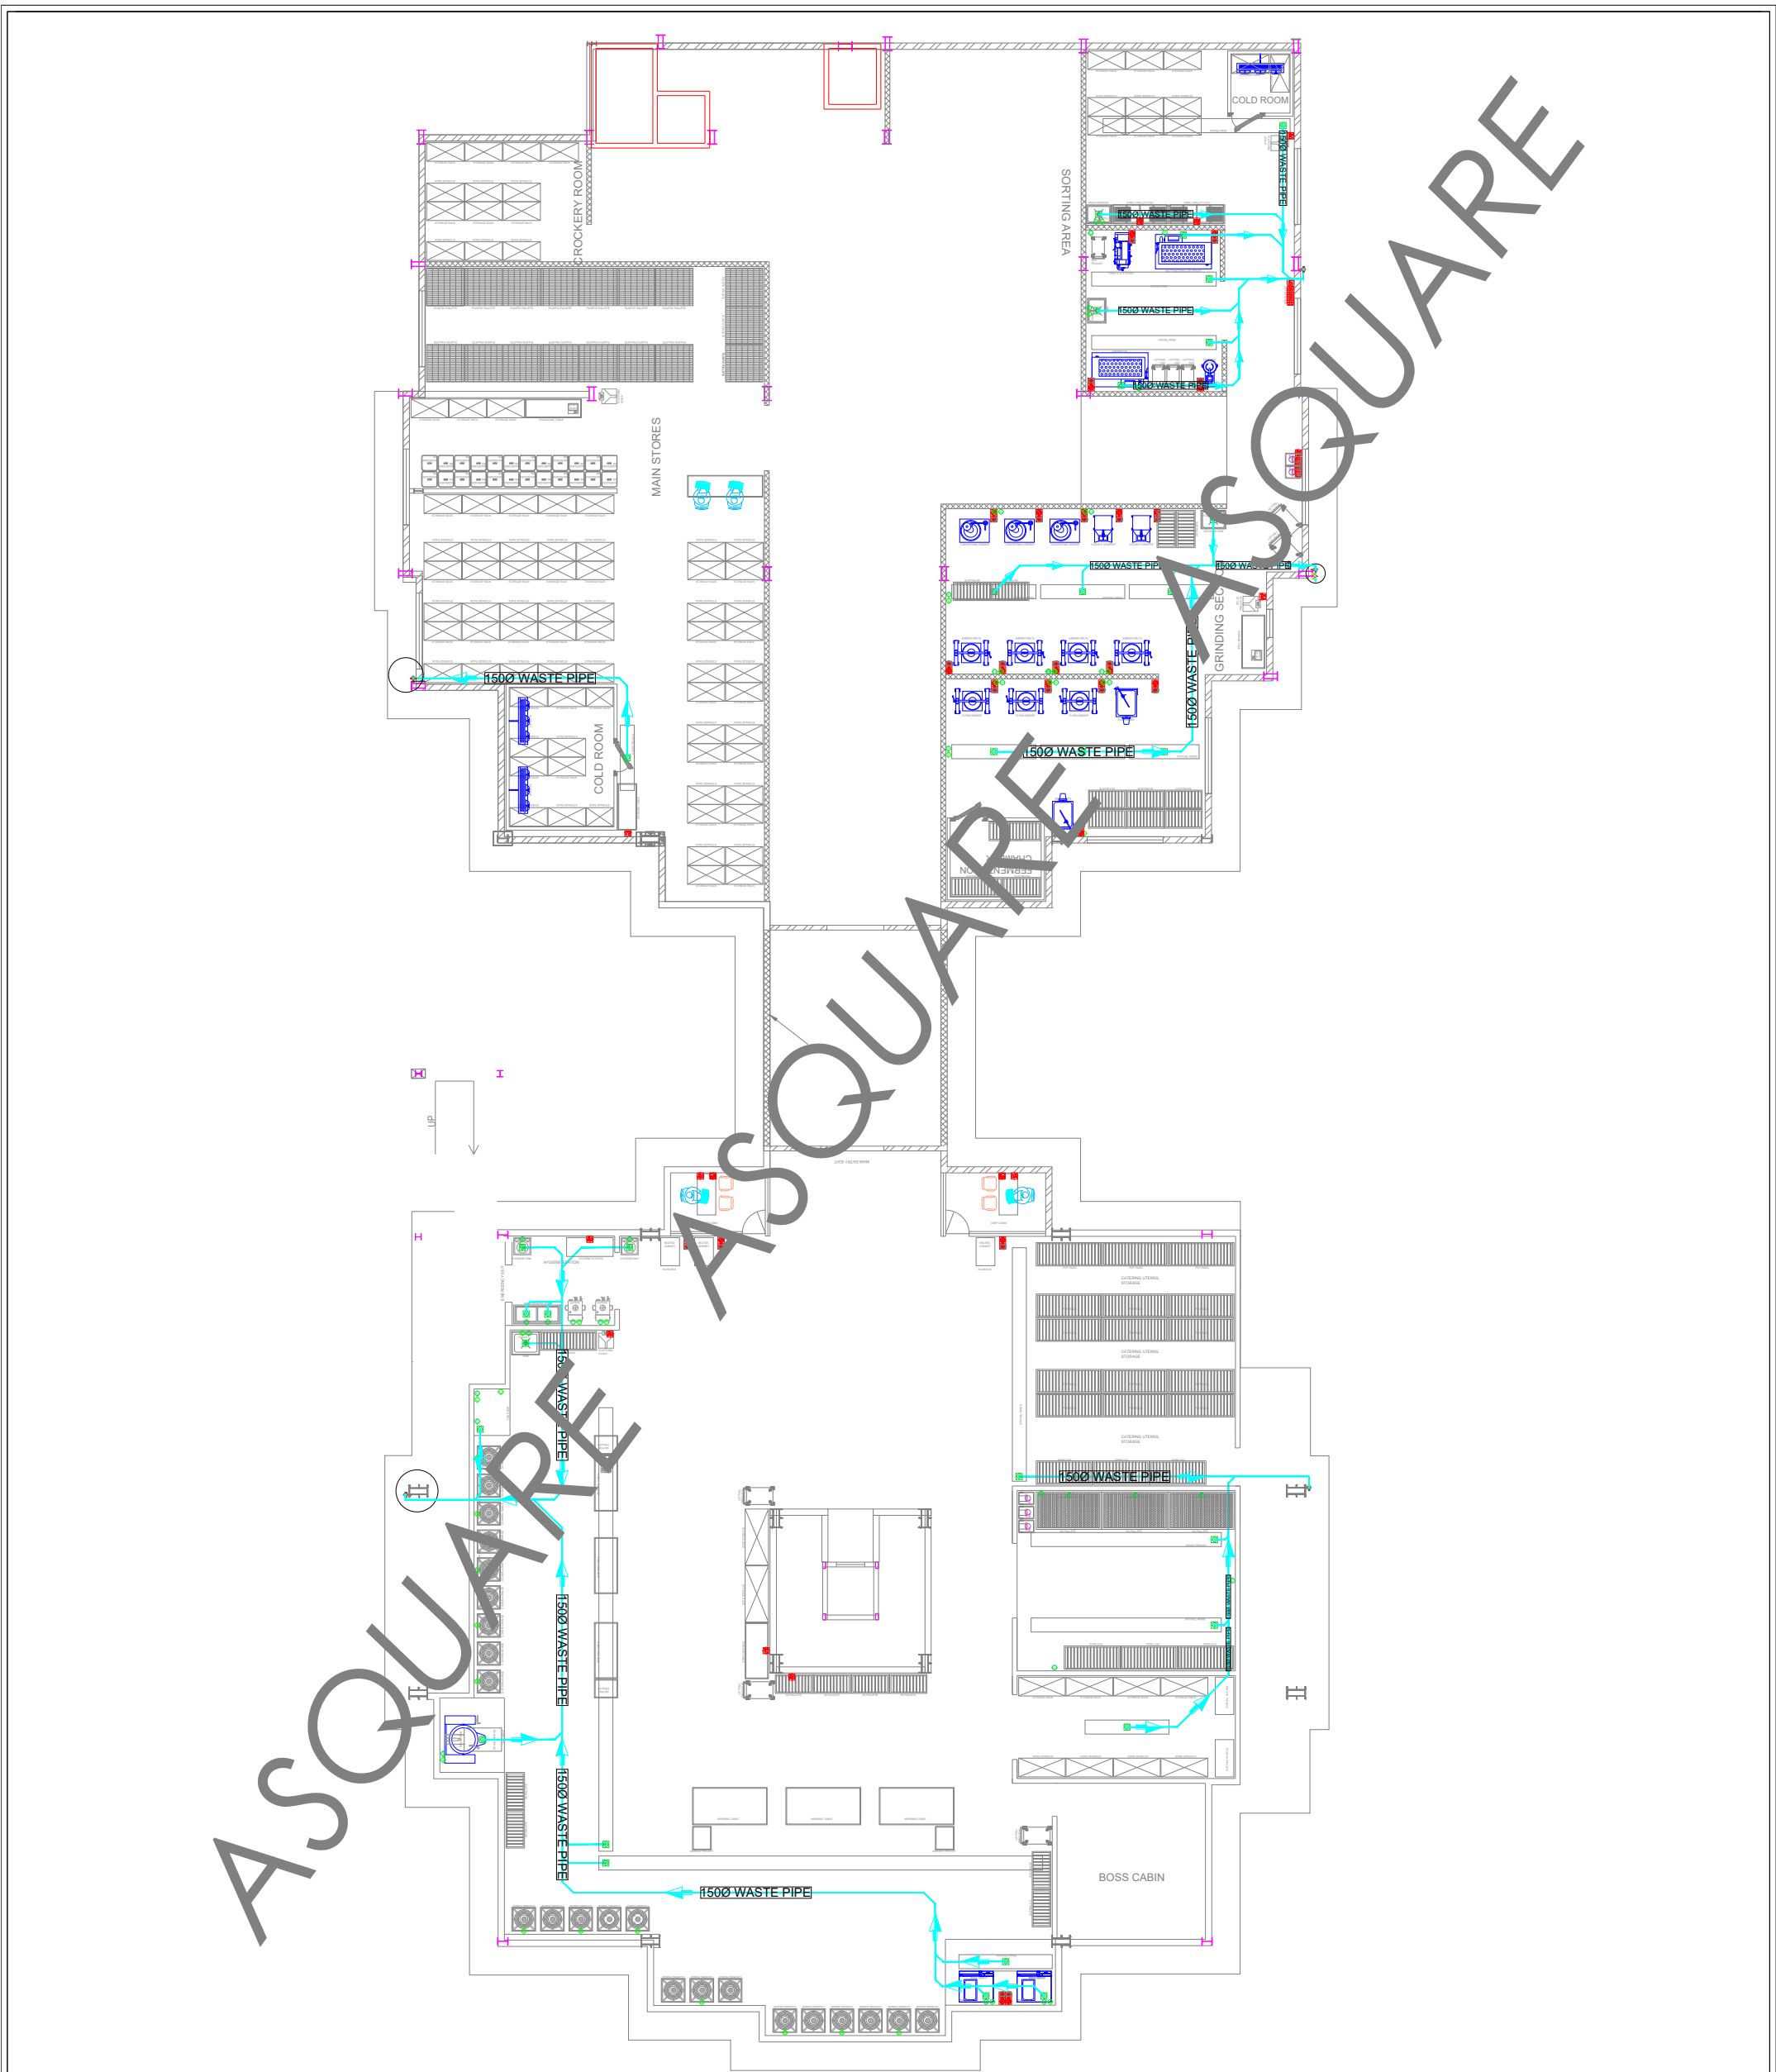

MEP CONSULTANTS:



1st Floor, APR & MRS ARCADE,
Vijayapura Road, Devanahalli,
BENGALURU INDIA , 562110

A-SQUARE MEP Consultants (hereafter referred to as "A-SQUARE") retains all copyright and other proprietary rights to the drawings created by A-SQUARE. All drawings created by A-SQUARE are protected by Indian and international copyright laws. Any unauthorized reproduction, distribution, or modification of A-SQUARE's drawings is strictly prohibited. A-SQUARE reserves the right to take legal action against any unauthorized use of its drawings. A-SQUARE grants clients a limited, non-exclusive, non-transferable license to use the drawings for the specific project or purpose for which they were created. Clients may not use the drawings for any other purpose without the express written consent of A-SQUARE. Clients may not modify, reproduce, distribute, transmit, display, perform, publish, license, create derivative works from, transfer, or sell any of A-SQUARE's drawings without the prior written consent of A-SQUARE. Clients may not use any of A-SQUARE's drawings as a basis for the design or construction of any other project without the express written consent of A-SQUARE. Clients may not disclose any of A-SQUARE's drawings to any third party without the prior written consent of A-SQUARE. kindly visit our web-site, to know more.

GENERAL NOTES

- All dimensions are in millimeters (mm); follow written dimensions, do not scale.
- Drawings must be coordinated across all disciplines; report discrepancies before execution.
- Designs comply with NBC, ASHRAE, NEC, IPC, NFPA, and other applicable architectural & MEP standards.
- Use only the latest issued drawings; verify all dimensions and site conditions before execution.

VERSION CHART

VERSION NO.	VERSION DATE
GFC	20-MAR-2025

ISSUED FOR:
GOOD FOR CONSTRUCTION

ARCHITECT / INTERIOR CONSULTANTS:



PROJECT:
 Bommasandra Industrial Area, Bommasandra Vilage, Anekal TK, Bengaluru (Bangalore) Urban, Karnataka, Bangalore, 560099

CLIENT:
DR. VIKRAM Dhyan Dishes LLP

ISSUED DATE:
20-MAR-2025

DRAWN BY: **RJ**


CHECKED BY: **SK**

APPROVED BY: **AA**


SHEET TITLE:
**FIRST FLOOR KITCHEN
FIRST FLOOR KITCHEN DRAINAGE LAYOUT**

SHEET SIZE: **A3**

DRAWING NO:
ASC-PHE-TRC-007-C

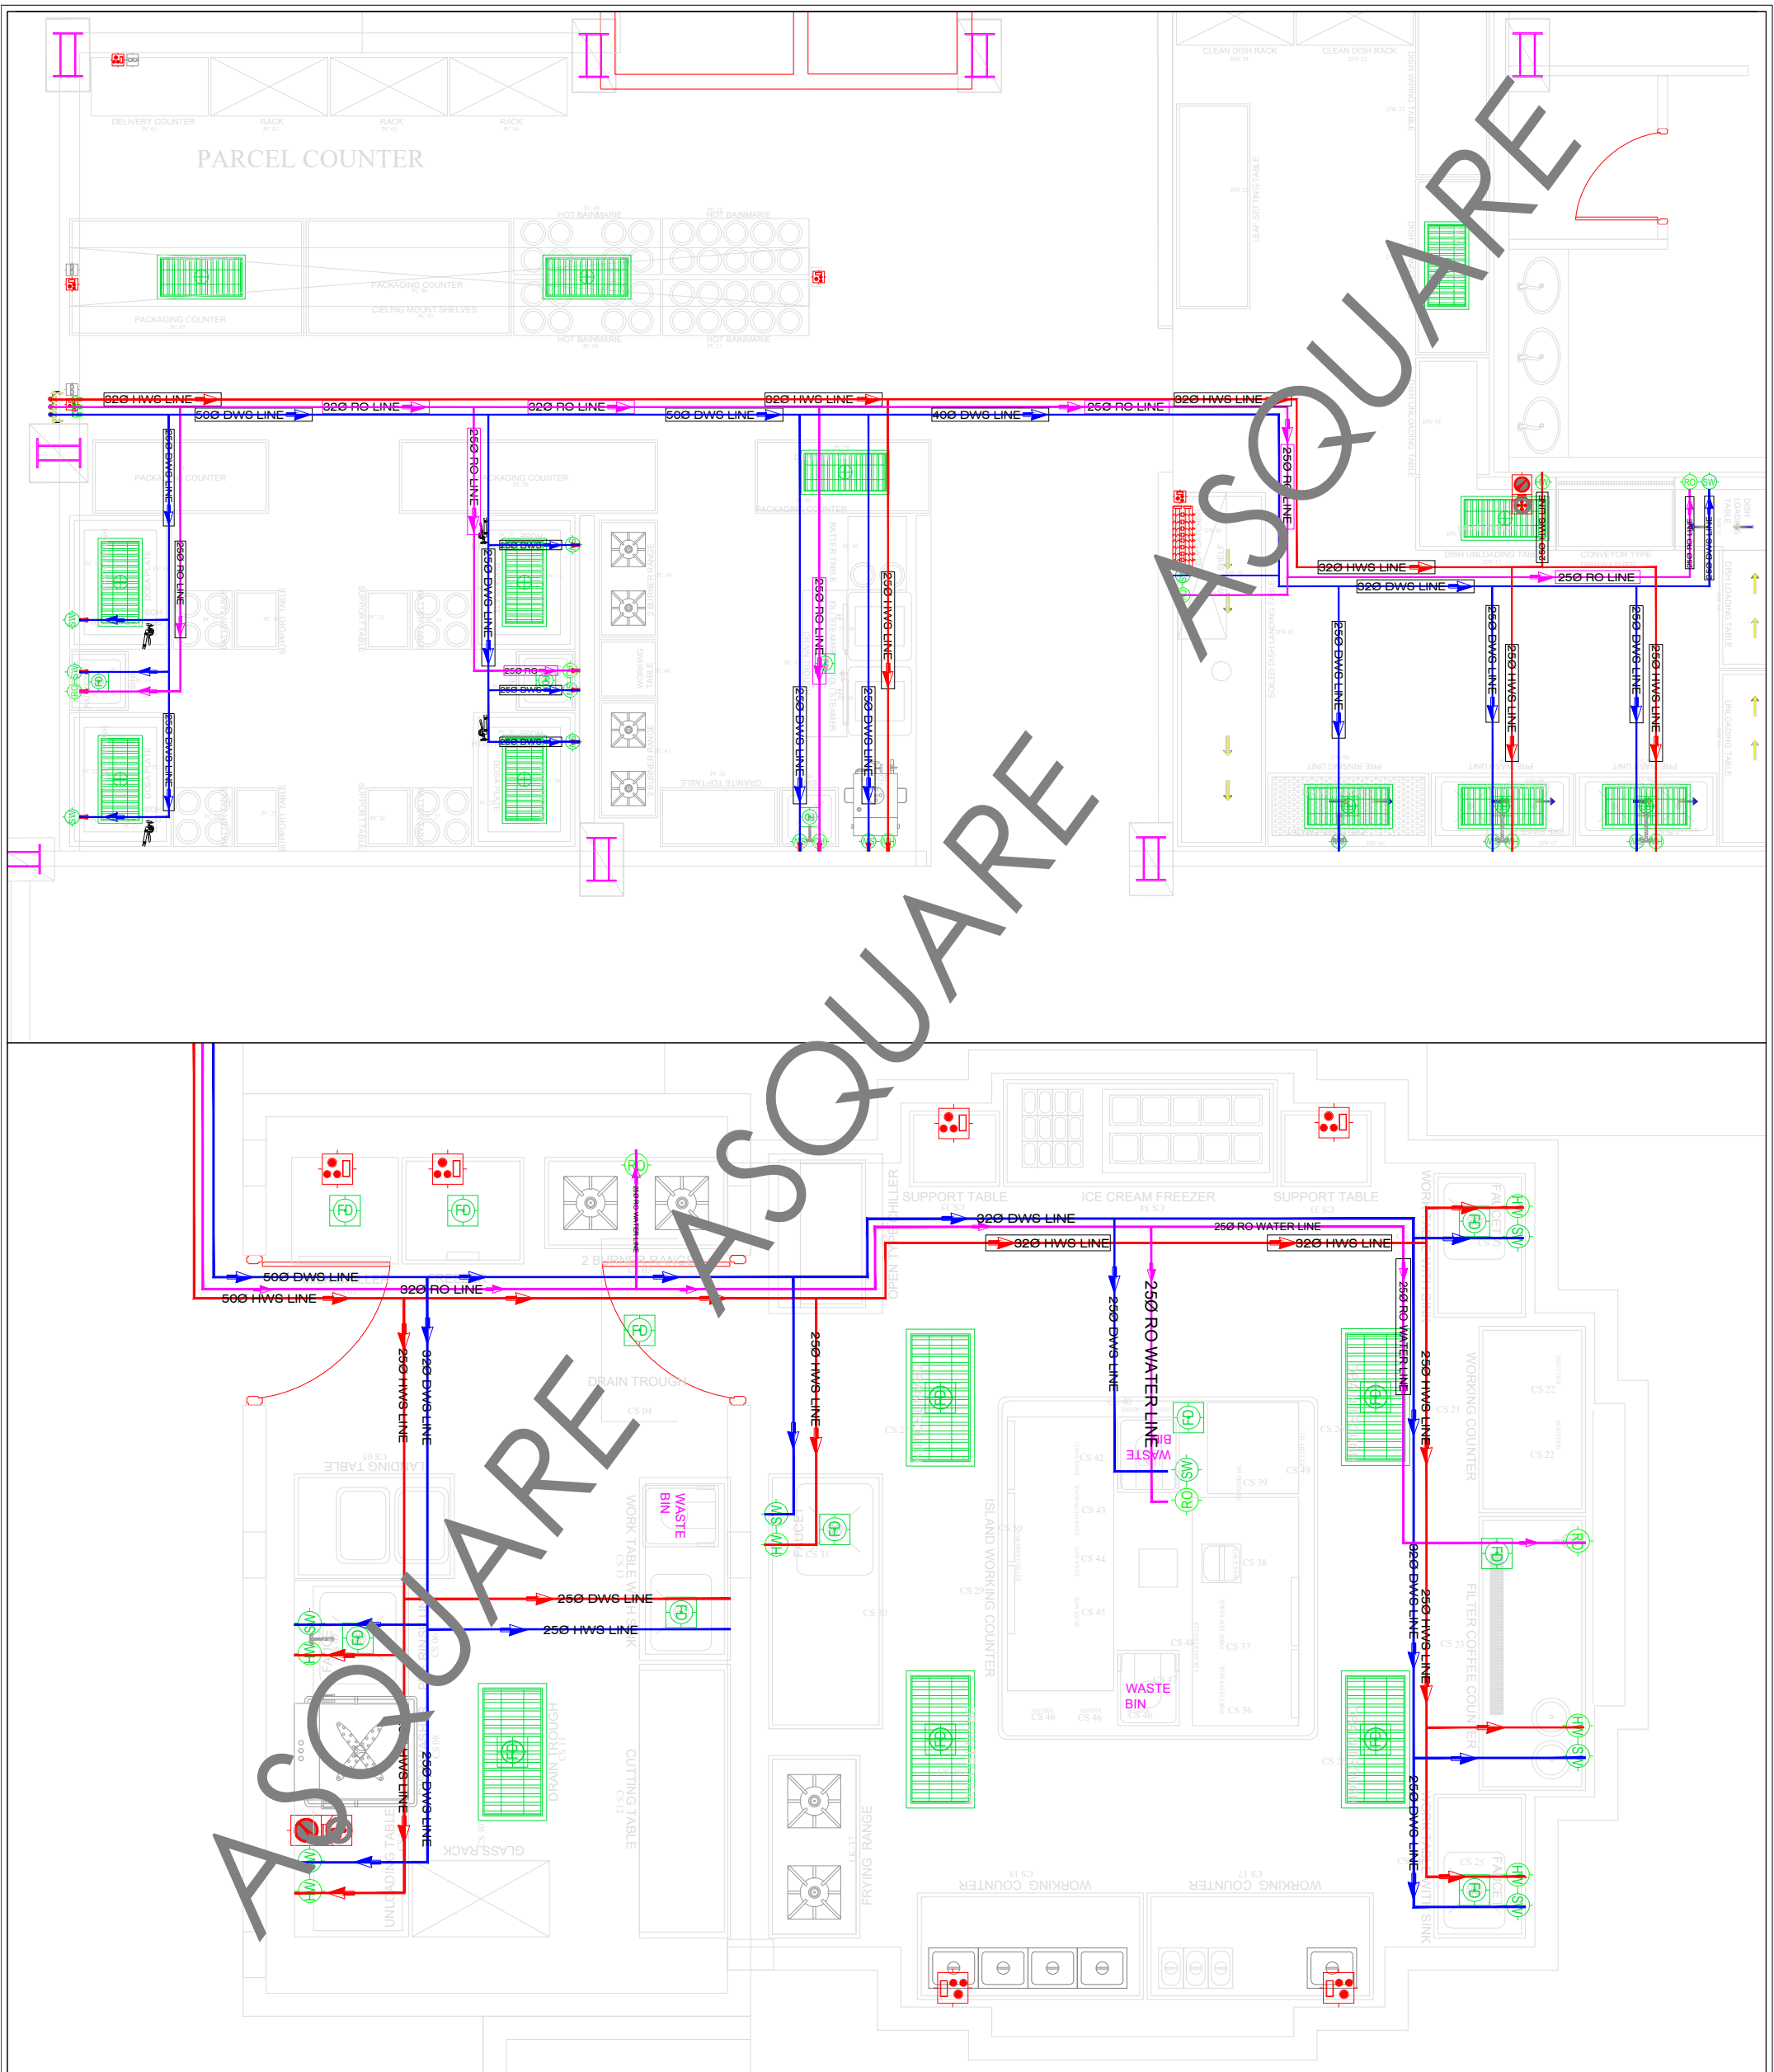

MEP CONSULTANTS:



A-SQUARE
1st Floor, APR & MRS ARCADE,
Vijayapura Road, Devanahalli,
BENGALURU INDIA , 562110

A-SQUARE MEP Consultants (hereafter referred to as "A-SQUARE") retains all copyright and other proprietary rights to the drawings created by A-SQUARE. All drawings created by A-SQUARE are protected by Indian and international copyright laws. Any unauthorized reproduction, distribution, or modification of A-SQUARE's drawings is strictly prohibited. A-SQUARE reserves the right to take legal action against any unauthorized use of its drawings. A-SQUARE grants clients a limited, non-exclusive, non-transferable license to use the drawings for the specific project or purpose for which they were created. Clients may not use the drawings for any other purpose without the express written consent of A-SQUARE. Clients may not modify, reproduce, distribute, transmit, display, perform, publish, license, create derivative works from, transfer, or sell any of A-SQUARE's drawings without the prior written consent of A-SQUARE. Clients may not use any of A-SQUARE's drawings as a basis for the design or construction of any other project without the express written consent of A-SQUARE. Clients may not disclose any of A-SQUARE's drawings to any third party without the prior written consent of A-SQUARE. kindly visit our web-site, to know more.

GENERAL NOTES

- All dimensions are in millimeters (mm), follow written dimensions, do not scale.
- Drawings must be coordinated across all disciplines; report discrepancies before execution.
- Designs comply with NBC, ASHRAE, NEC, IPC, NFPA, and other applicable architectural & MEP standards.
- Use only the latest issued drawings; verify all dimensions and site conditions before execution.

VERSION CHART

VERSION NO.	VERSION DATE
GFC	20-MAR-2025

ISSUED FOR:
GOOD FOR CONSTRUCTION

ARCHITECT / INTERIOR CONSULTANTS:



STUDIO ELEVATE

PROJECT:



THE RAMESHWARAM CAFE
Bommasandra Industrial Area, Bommasandra
Village, Anekal TK, Bengaluru (Bangalore)
Urban, Karnataka, Bangalore, 560099

CLIENT:
**DR. VIKRAM
Dhyan Dishes LLP**


ISSUED DATE:
20-MAR-2025

DRAWN BY:	RJ
CHECKED BY:	SK
APPROVED BY:	AA

SHEET TITLE:
**BACK KITCHEN & JUICE COUNTER
GROUND FLOOR KITCHEN SUPPLY LAYOUT**

SHEET SIZE: **A3**

DRAWING NO:
ASC-PHE-TRC-008-B

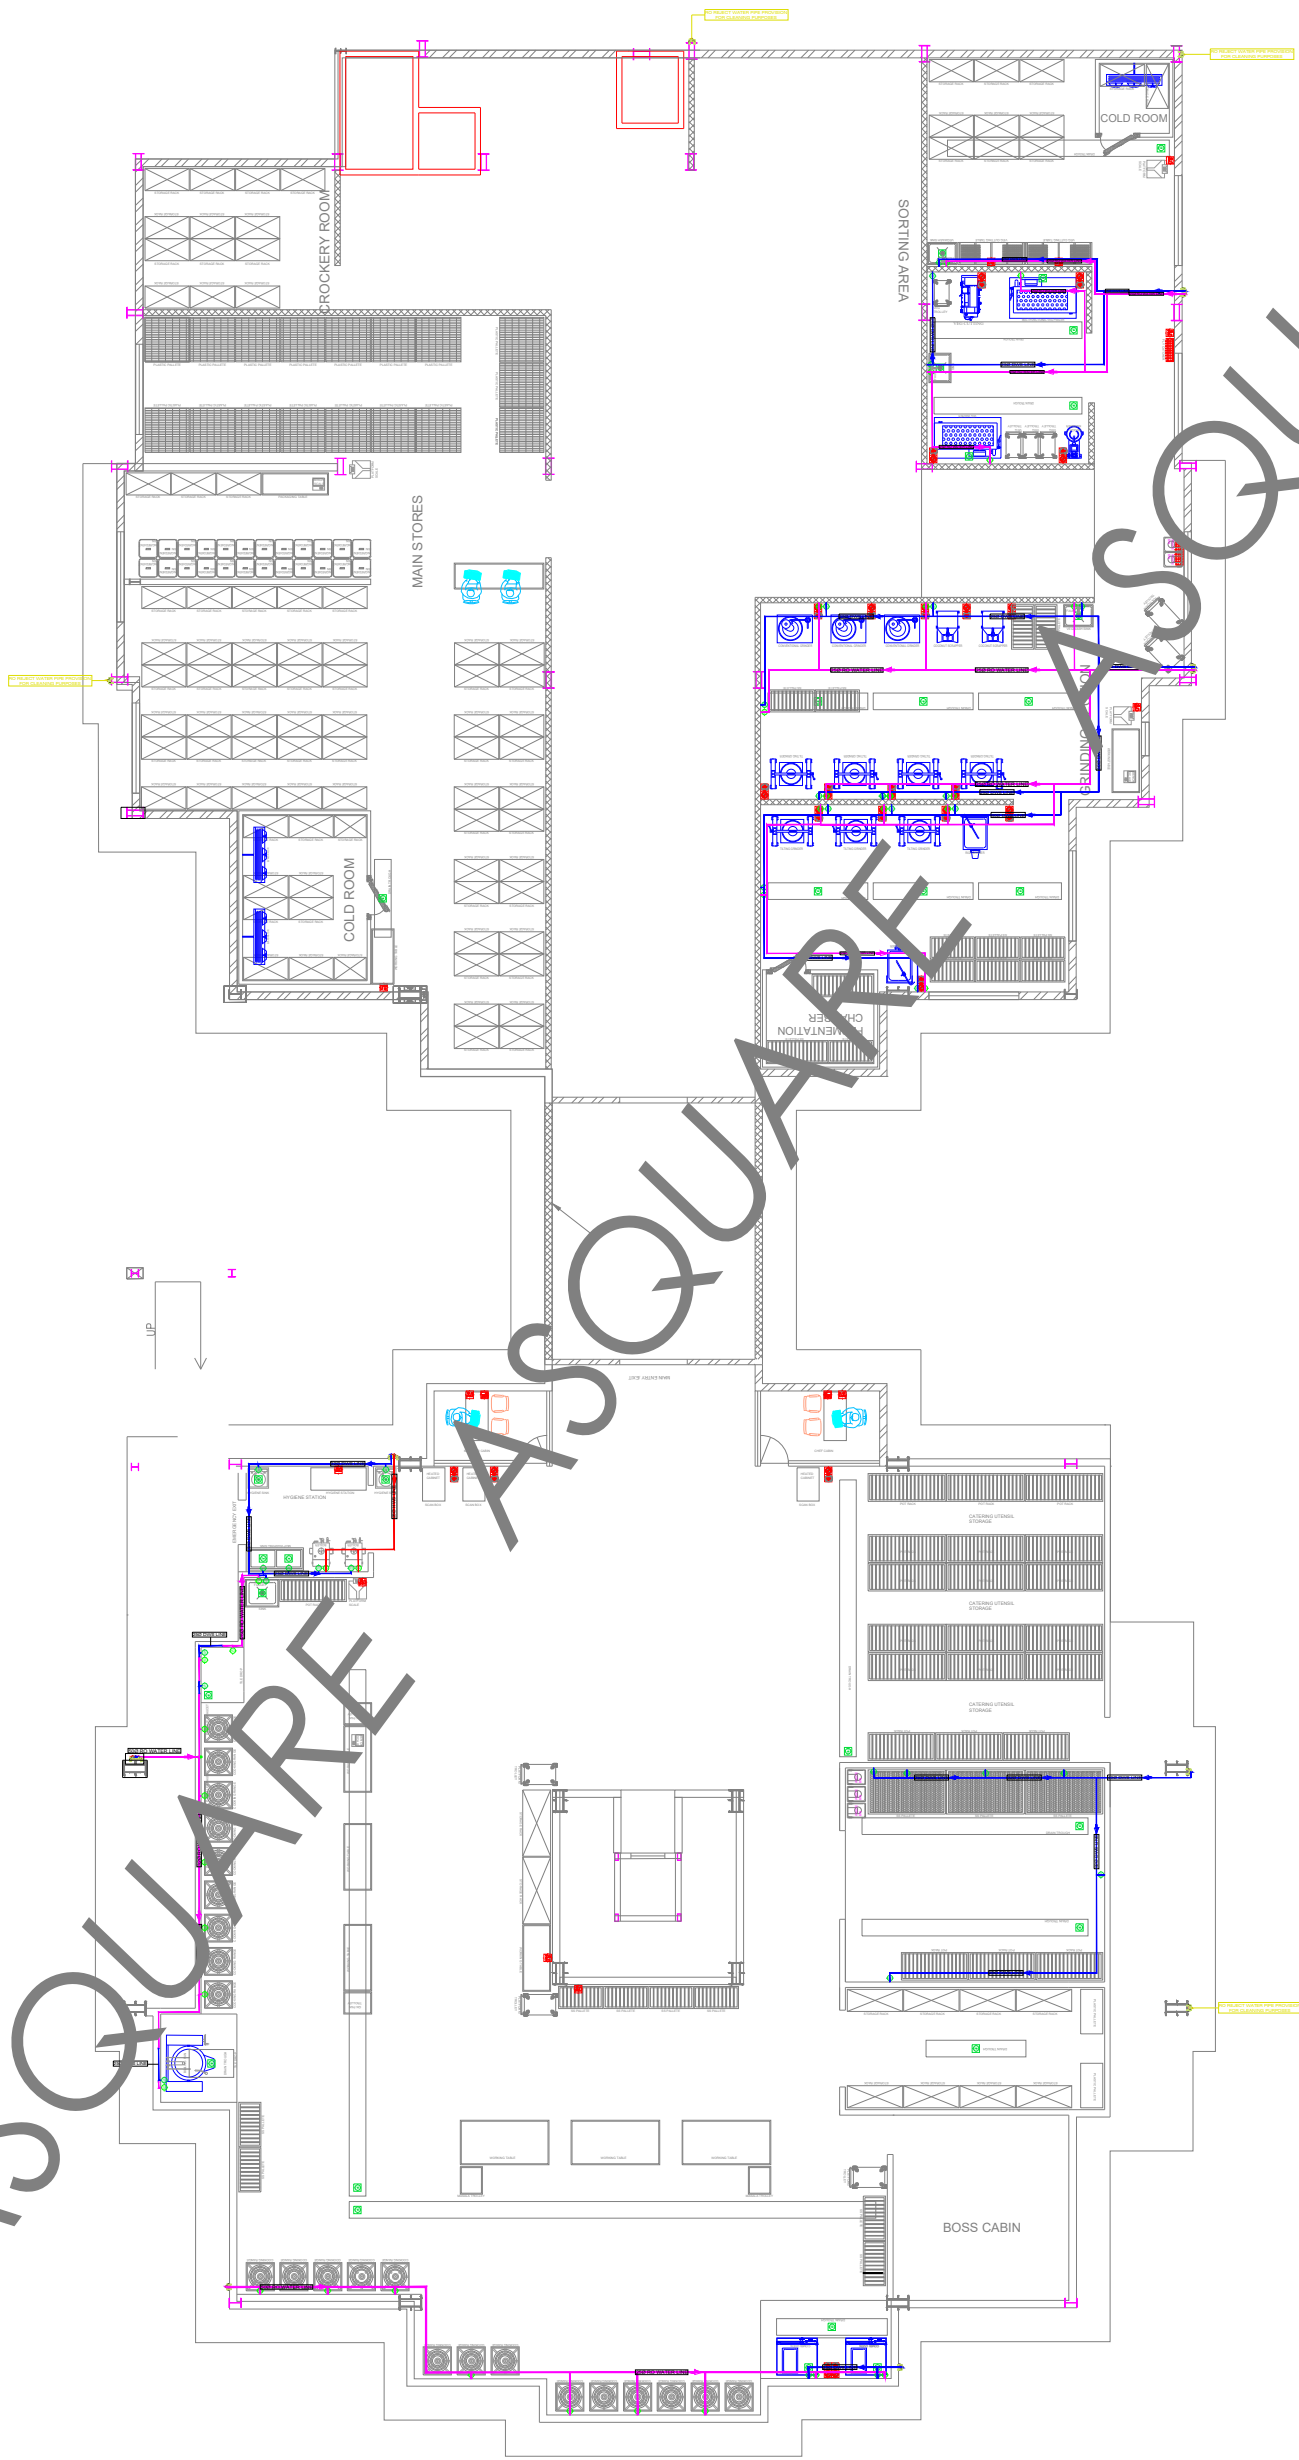

MEP CONSULTANTS:



1st Floor, APR & MRS ARCADE,
Vijayapura Road, Devanahalli,
BENGALURU INDIA , 562110

A-SQUARE MEP Consultants (hereafter referred to as "A-SQUARE") retains all copyright and other proprietary rights to the drawings created by A-SQUARE. All drawings created by A-SQUARE are protected by Indian and international copyright laws. Any unauthorized reproduction, distribution, or modification of A-SQUARE's drawings is strictly prohibited. A-SQUARE reserves the right to take legal action against any unauthorized use of its drawings. A-SQUARE grants clients a limited, non-exclusive, non-transferable license to use the drawings for the specific project or purpose for which they were created. Clients may not use the drawings for any other purpose without the express written consent of A-SQUARE. Clients may not modify, reproduce, distribute, transmit, display, perform, publish, license, create derivative works from, transfer, or sell any of A-SQUARE's drawings without the prior written consent of A-SQUARE. Clients may not use any of A-SQUARE's drawings as a basis for the design or construction of any other project without the express written consent of A-SQUARE. Clients may not disclose any of A-SQUARE's drawings to any third party without the prior written consent of A-SQUARE. kindly visit our web-site, to know more.

GENERAL NOTES

- All dimensions are in millimeters (mm), follow written dimensions, do not scale.
- Drawings must be coordinated across all disciplines; report discrepancies before execution.
- Designs comply with NBC, ASHRAE, NEC, IPC, NFPA, and other applicable architectural & MEP standards.
- Use only the latest issued drawings; verify all dimensions and site conditions before execution.

VERSION CHART

VERSION NO.	VERSION DATE
GFC	20-MAR-2025

ISSUED FOR:

GOOD FOR CONSTRUCTION

ARCHITECT / INTERIOR CONSULTANTS:



PROJECT:



Bommasandra Industrial Area, Bommasandra
Village, Anekal TK, Bengaluru (Bangalore)
Urban, Karnataka, Bangalore, 560099

CLIENT:

**DR. VIKRAM
Dhyan Dishes LLP**

ISSUED DATE:

20-MAR-2025

DRAWN BY:

RJ

CHECKED BY:

SK

APPROVED BY

AA

SHEET TITLE:


**FIRST FLOOR KITCHEN
FIRST FLOOR KITCHEN SUPPLY LAYOUT**

SHEET SIZE:


A3

DRAWING NO:

ASC-PHE-TRC-008-C

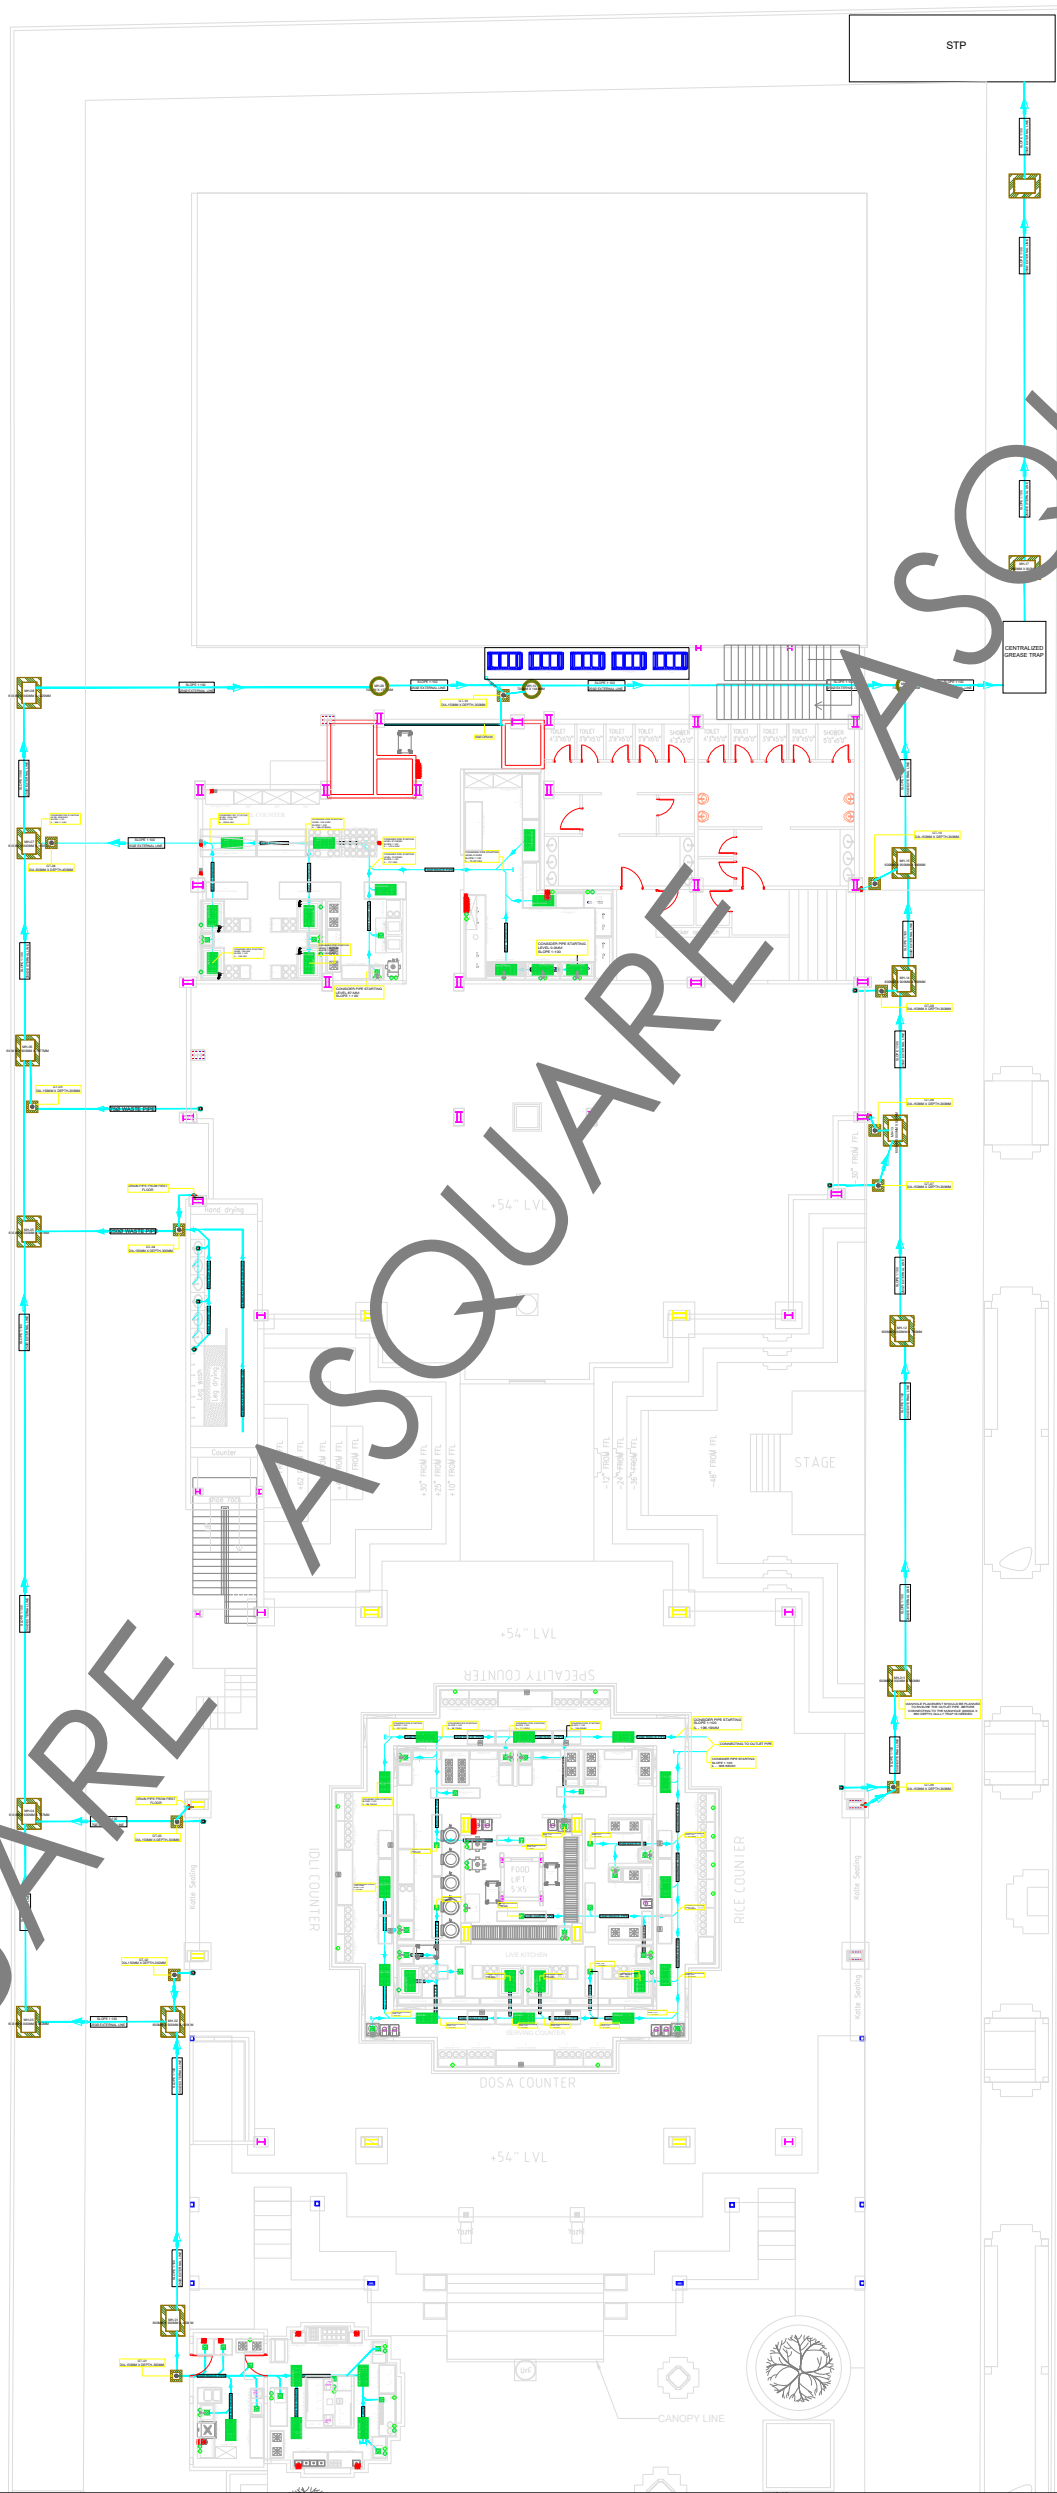

MEP CONSULTANTS:



A-SQUARE
1st Floor, APR & MRS ARCADE,
Vijayapura Road, Devanahalli,
BENGALURU INDIA , 562110

A-SQUARE MEP Consultants (hereafter referred to as "A-SQUARE") retains all copyright and other proprietary rights to the drawings created by A-SQUARE. All drawings created by A-SQUARE are protected by Indian and international copyright laws. Any unauthorized reproduction, distribution, or modification of A-SQUARE's drawings is strictly prohibited. A-SQUARE reserves the right to take legal action against any unauthorized use of its drawings. A-SQUARE grants clients a limited, non-exclusive, non-transferable license to use the drawings for the specific project or purpose for which they were created. Clients may not use the drawings for any other purpose without the express written consent of A-SQUARE. Clients may not modify, reproduce, distribute, transmit, display, perform, publish, license, create derivative works from, transfer, or sell any of A-SQUARE's drawings without the prior written consent of A-SQUARE. Clients may not use any of A-SQUARE's drawings as a basis for the design or construction of any other project without the express written consent of A-SQUARE. Clients may not disclose any of A-SQUARE's drawings to any third party without the prior written consent of A-SQUARE. kindly visit our web-site, to know more.

GENERAL NOTES

- All dimensions are in millimeters (mm); follow written dimensions, do not scale.
- Drawings must be coordinated across all disciplines; report discrepancies before execution.
- Designs comply with NBC, ASHRAE, NEC, IPC, NFPA, and other applicable architectural & MEP standards.
- Use only the latest issued drawings; verify all dimensions and site conditions before execution.

VERSION CHART

VERSION NO.	VERSION DATE
GFC	20-MAR-2025

ISSUED FOR:
GOOD FOR CONSTRUCTION

ARCHITECT / INTERIOR CONSULTANTS:



PROJECT:



Bommasandra Industrial Area, Bommasandra Vilage, Anekal TK, Bengaluru (Bangalore) Urban, Karnataka, Bangalore, 560099

CLIENT:

DR. VIKRAM Dhyan Dishes LLP


ISSUED DATE:
20-MAR-2025

DRAWN BY:	RJ
CHECKED BY:	SK
APPROVED BY:	AA


SHEET TITLE:
**KITCHEN SEWER DRAIN
GROUND EXTERNAL SEWER LAYOUT**

SHEET SIZE: **A3**

DRAWING NO:
ASC-PHE-TRC-009

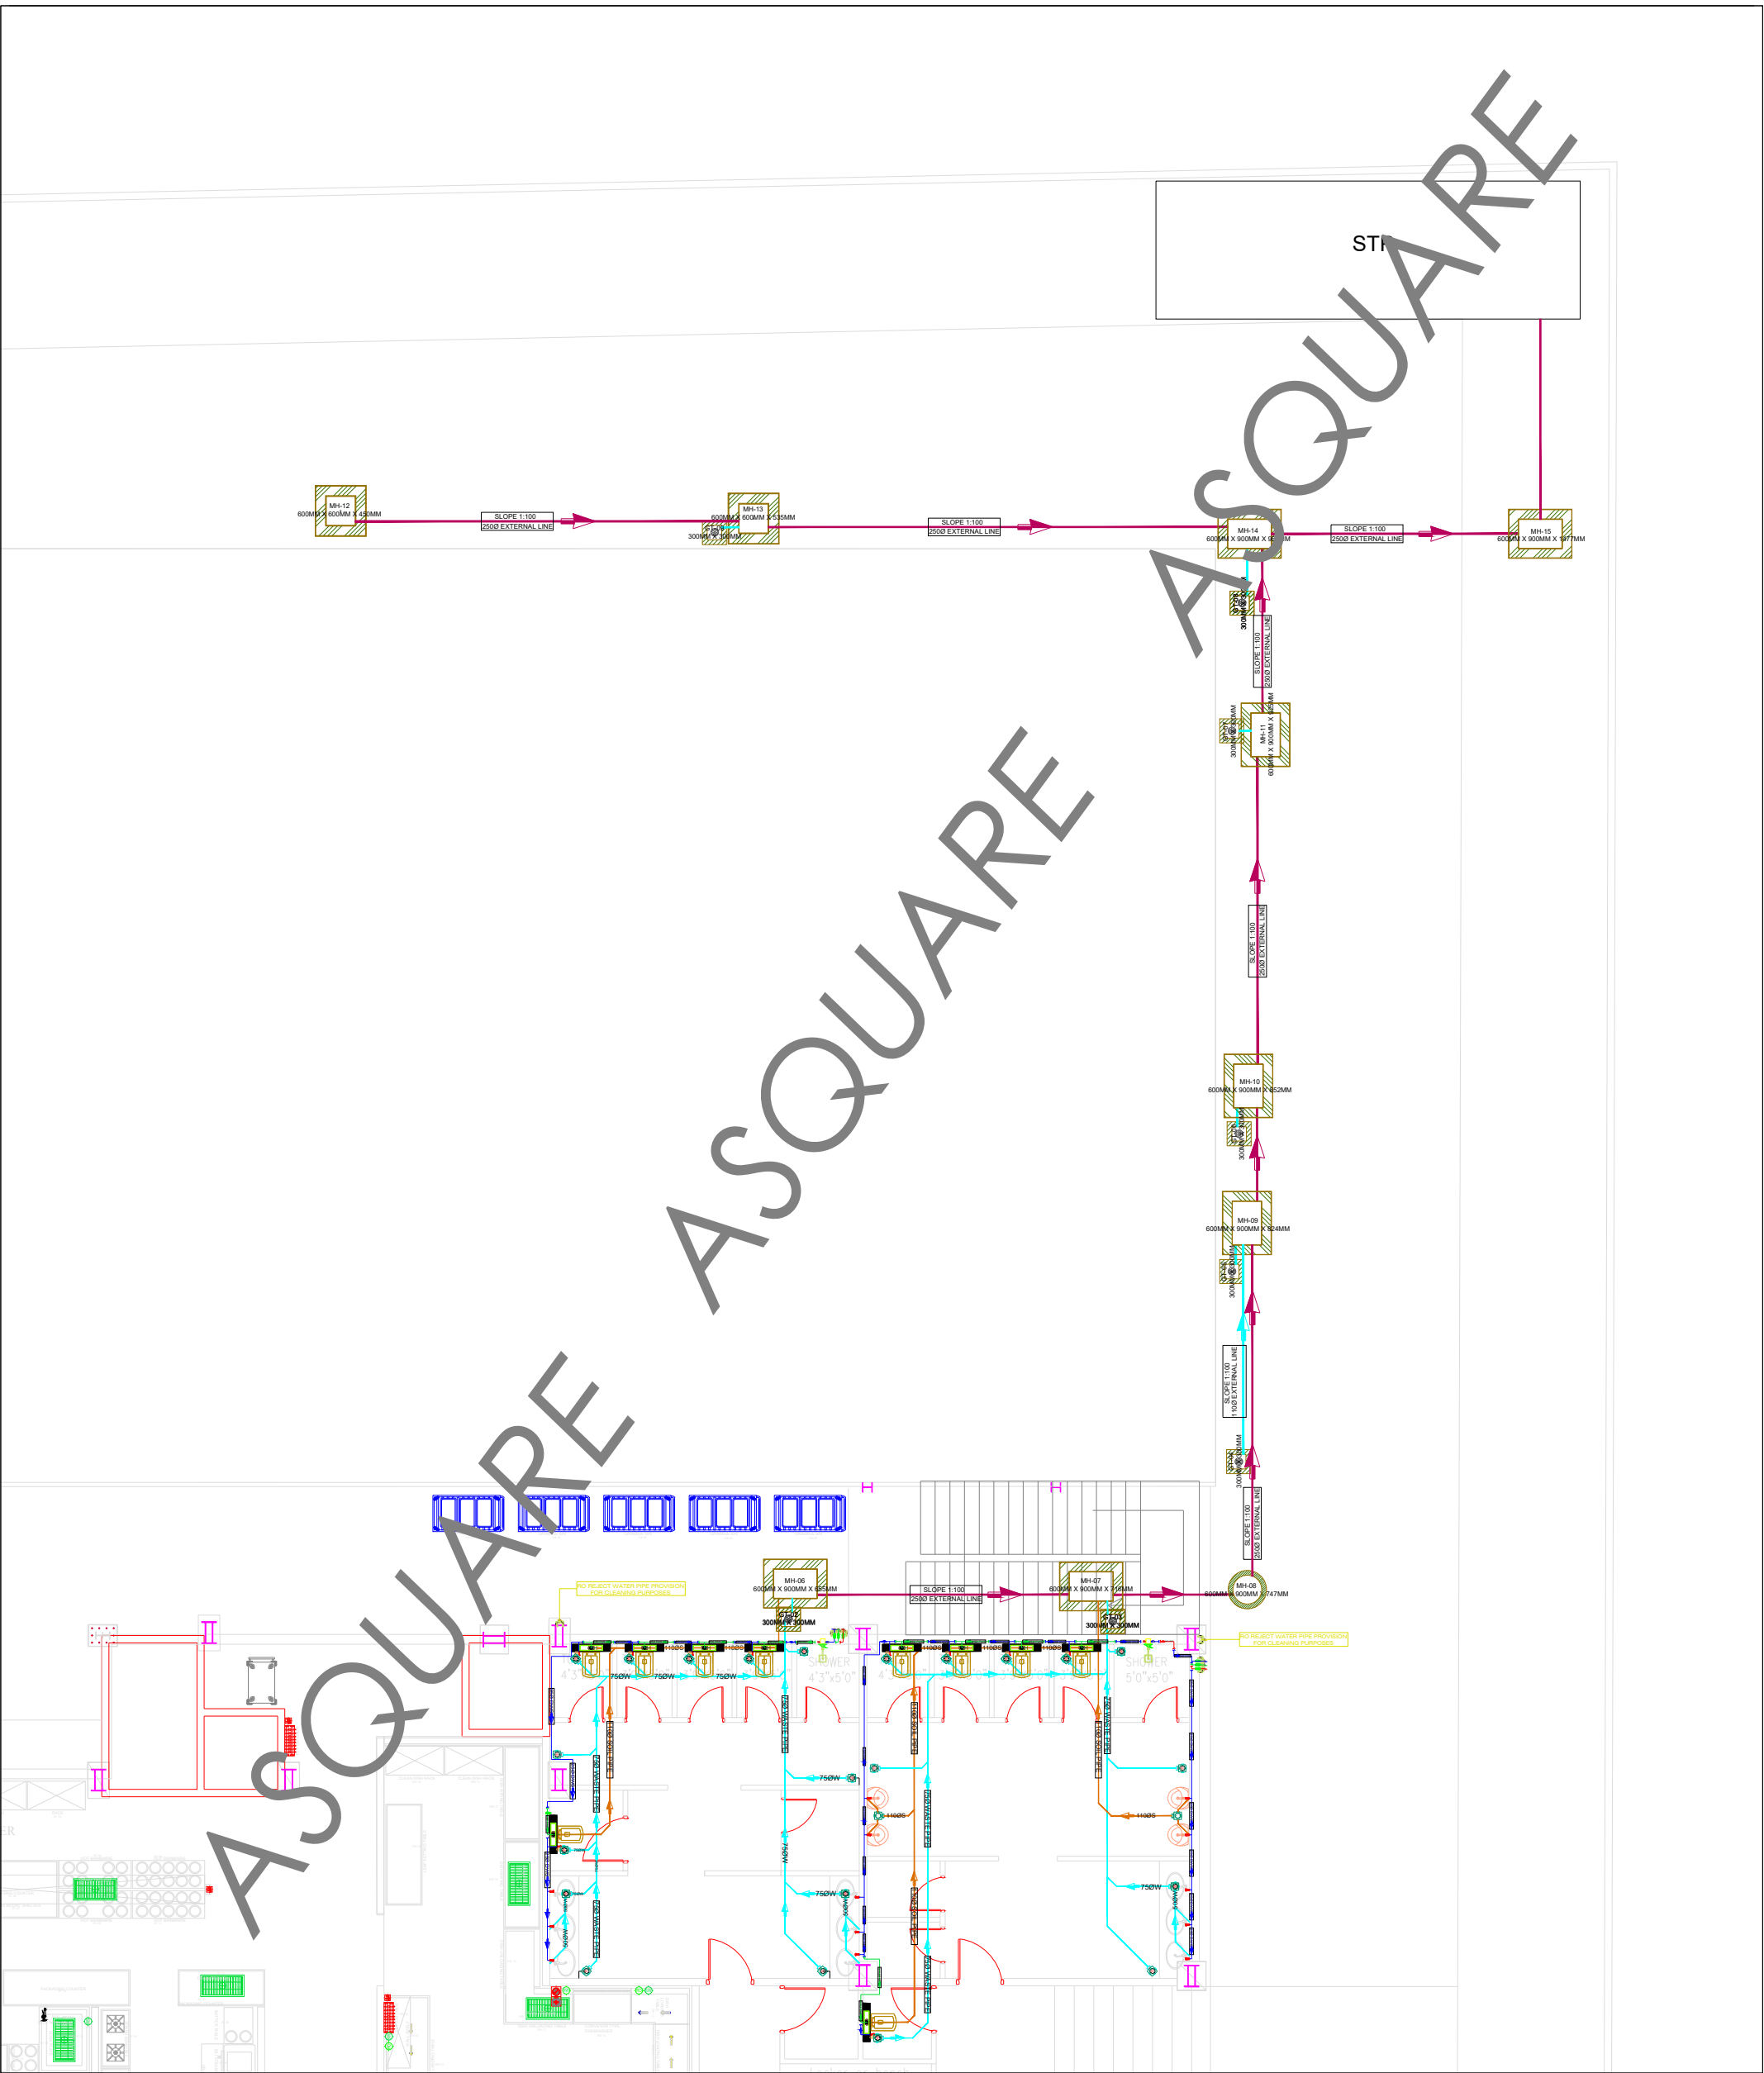

MEP CONSULTANTS:



A-SQUARE
1st Floor, APR & MRS ARCADE,
Vijayapura Road, Devanahalli,
BENGALURU INDIA , 562110

A-SQUARE MEP Consultants (hereafter referred to as "A-SQUARE") retains all copyright and other proprietary rights to the drawings created by A-SQUARE. All drawings created by A-SQUARE are protected by Indian and international copyright laws. Any unauthorized reproduction, distribution, or modification of A-SQUARE's drawings is strictly prohibited. A-SQUARE reserves the right to take legal action against any unauthorized use of its drawings. A-SQUARE grants clients a limited, non-exclusive, non-transferable license to use the drawings for the specific project or purpose for which they were created. Clients may not use the drawings for any other purpose without the express written consent of A-SQUARE. Clients may not modify, reproduce, distribute, transmit, display, perform, publish, license, create derivative works from, transfer, or sell any of A-SQUARE's drawings without the prior written consent of A-SQUARE. Clients may not use any of A-SQUARE's drawings as a basis for the design or construction of any other project without the express written consent of A-SQUARE. Clients may not disclose any of A-SQUARE's drawings to any third party without the prior written consent of A-SQUARE. kindly visit our web-site, to know more.

GENERAL NOTES

- All dimensions are in millimeters (mm), follow written dimensions, do not scale.
- Drawings must be coordinated across all disciplines; report discrepancies before execution.
- Designs comply with NBC, ASHRAE, NEC, IPC, NFPA, and other applicable architectural & MEP standards.
- Use only the latest issued drawings; verify all dimensions and site conditions before execution.

VERSION CHART	
VERSION NO.	VERSION DATE
GFC	20-MAR-2025

ISSUED FOR:
GOOD FOR CONSTRUCTION

ARCHITECT / INTERIOR CONSULTANTS:



STUDIO ELEVATE

PROJECT:




THE RAMESHWARAM CAFE
Bommasandra Industrial Area, Bommasandra
Village, Anekal TK, Bengaluru (Bangalore)
Urban, Karnataka, Bangalore, 560099

CLIENT:

DR. VIKRAM
Dhyan Dishes LLP

ISSUED DATE:	20-MAR-2025	
DRAWN BY:	RJ	
CHECKED BY:	SK	
APPROVED BY:	AA	
SHEET TITLE:	GROUND FLOOR TOILET DETAILS SEWER/ SUPPLY DETAILS	
SHEET SIZE:		A3
DRAWING NO:	ASC-PHE-TRC-010	

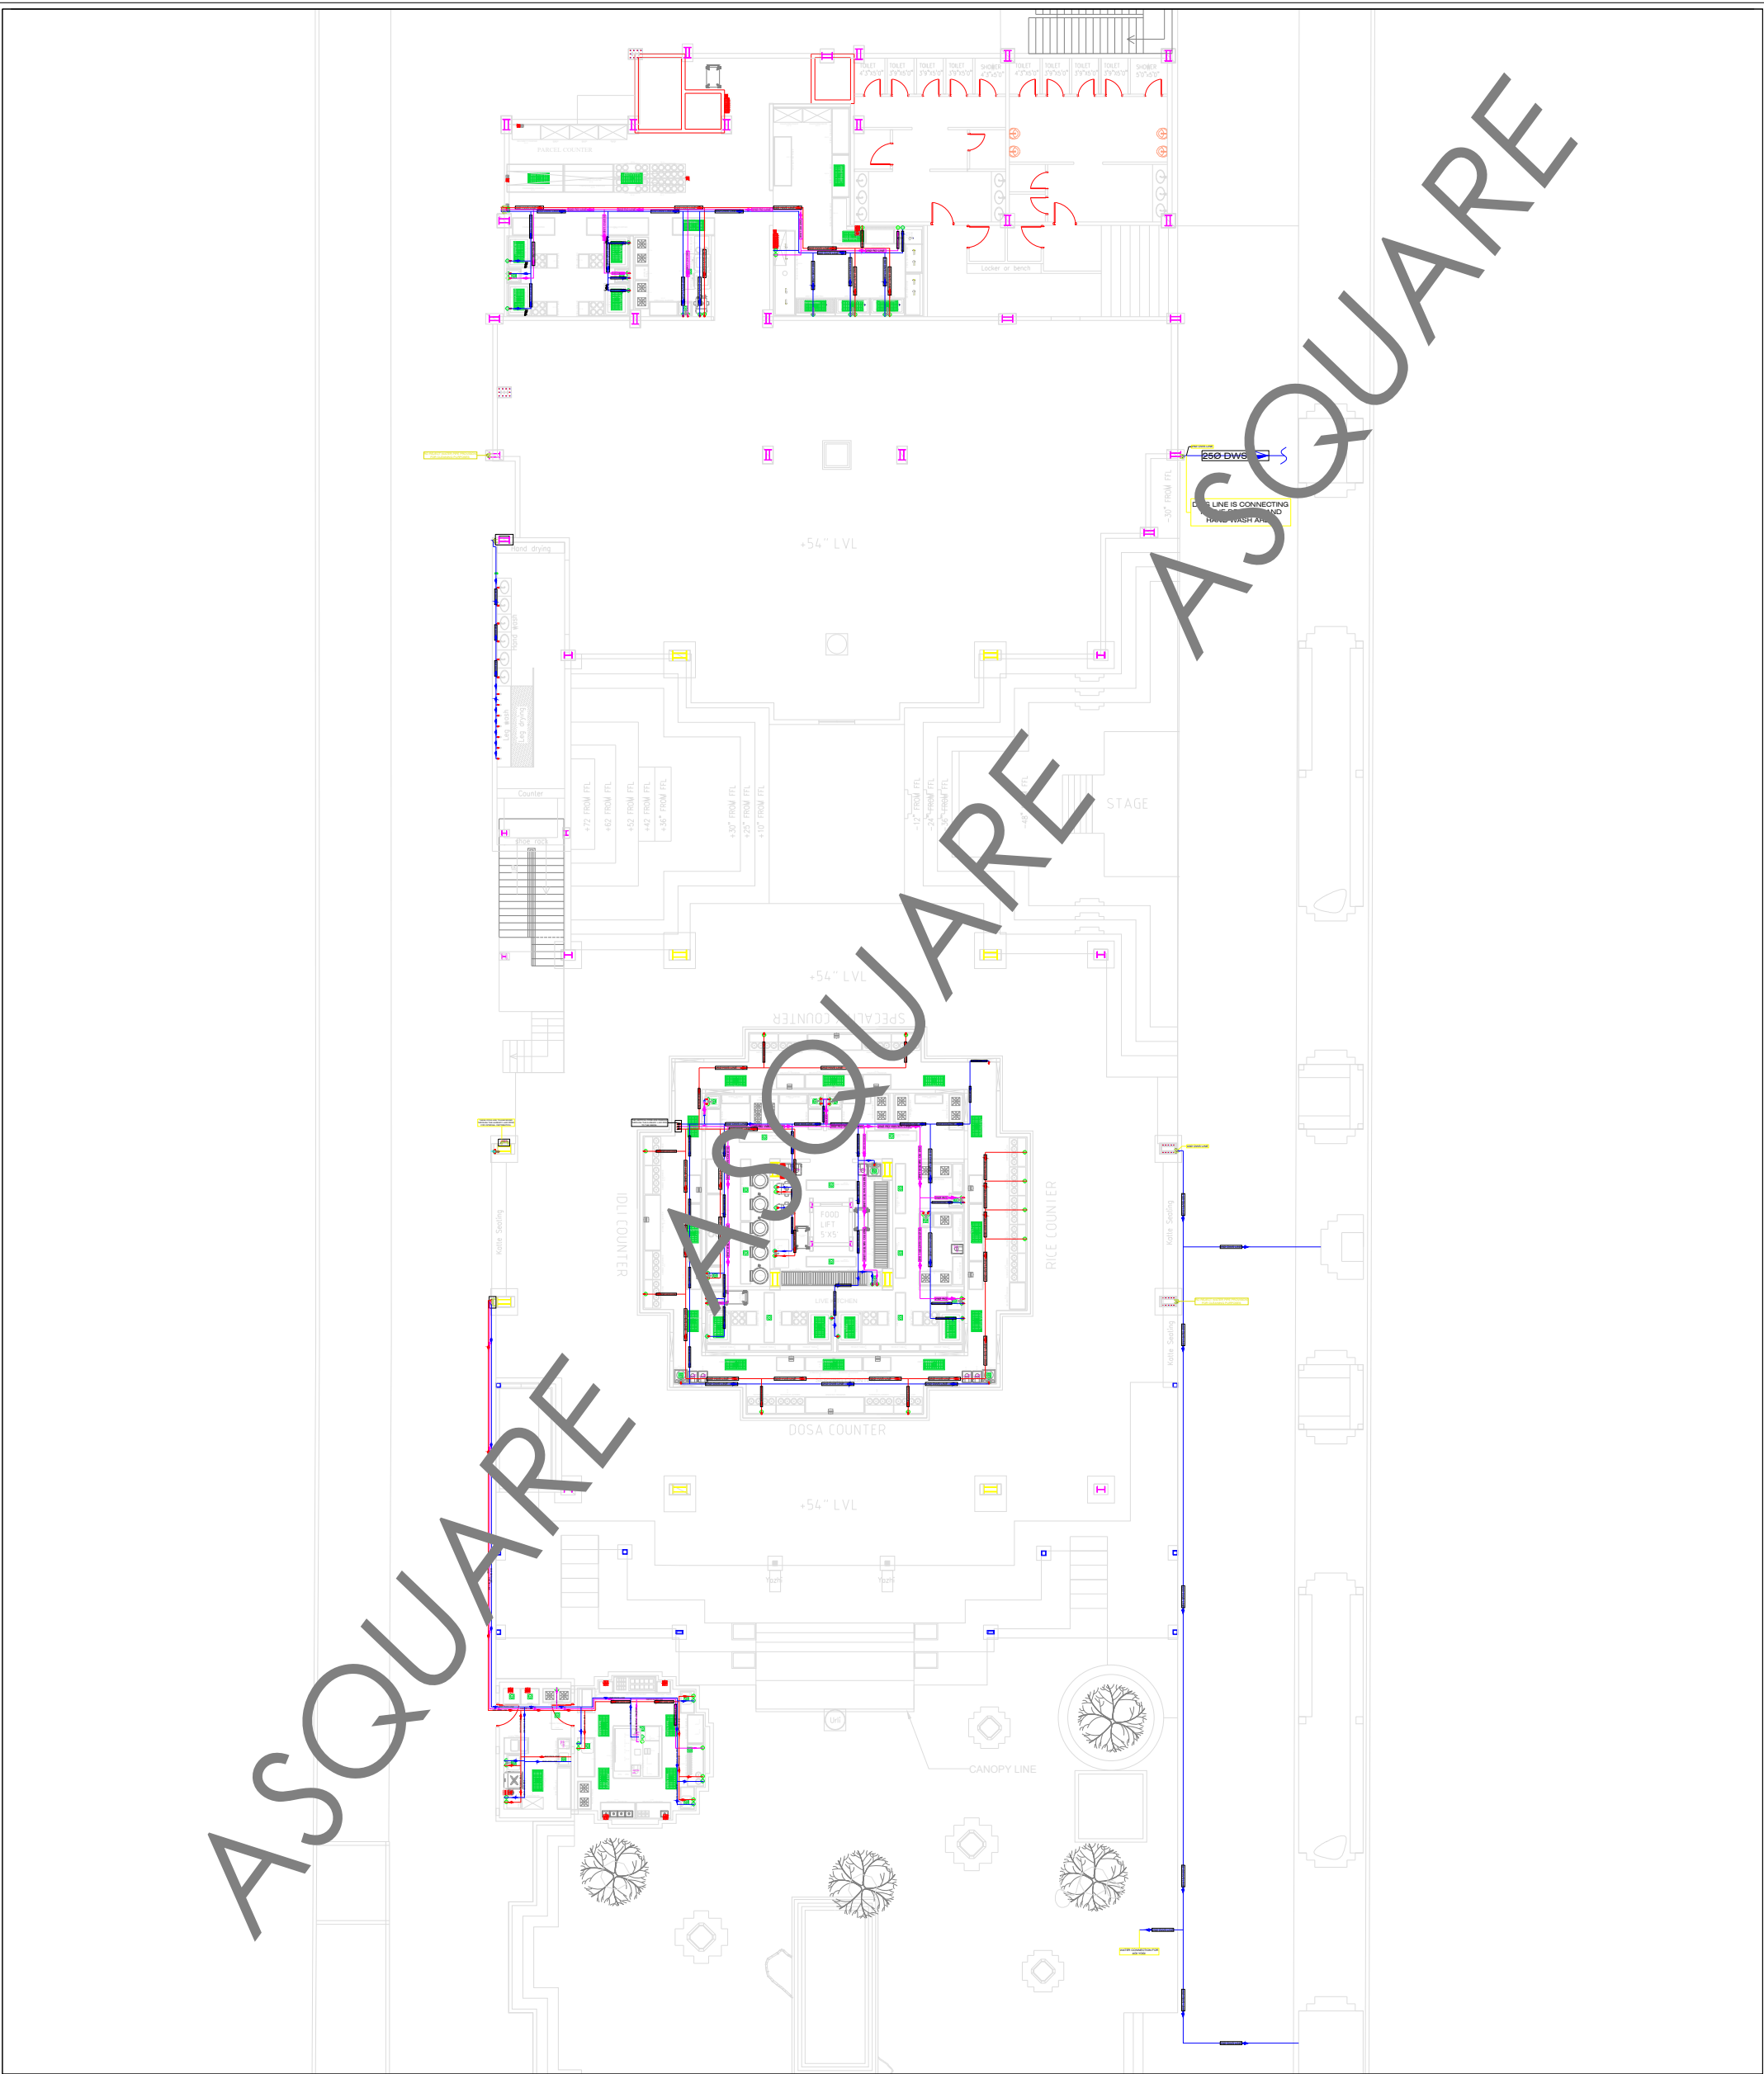

MEP CONSULTANTS:



1st Floor, APR & MRS ARCADE,
Vijayapura Road, Devanahalli,
BENGALURU INDIA , 562110

A-SQUARE MEP Consultants (hereafter referred to as "A-SQUARE") retains all copyright and other proprietary rights to the drawings created by A-SQUARE. All drawings created by A-SQUARE are protected by Indian and international copyright laws. Any unauthorized reproduction, distribution, or modification of A-SQUARE's drawings is strictly prohibited. A-SQUARE reserves the right to take legal action against any unauthorized use of its drawings. A-SQUARE grants clients a limited, non-exclusive, non-transferable license to use the drawings for the specific project or purpose for which they were created. Clients may not use the drawings for any other purpose without the express written consent of A-SQUARE. Clients may not modify, reproduce, distribute, transmit, display, perform, publish, license, create derivative works from, transfer, or sell any of A-SQUARE's drawings without the prior written consent of A-SQUARE. Clients may not use any of A-SQUARE's drawings as a basis for the design or construction of any other project without the express written consent of A-SQUARE. Clients may not disclose any of A-SQUARE's drawings to any third party without the prior written consent of A-SQUARE. kindly visit our web-site, to know more.

GENERAL NOTES

- All dimensions are in millimeters (mm), follow written dimensions, do not scale.
- Drawings must be coordinated across all disciplines; report discrepancies before execution.
- Designs comply with NBC, ASHRAE, NEC, IPC, NFPA, and other applicable architectural & MEP standards.
- Use only the latest issued drawings; verify all dimensions and site conditions before execution.

VERSION CHART

VERSION NO.	VERSION DATE
GFC	20-MAR-2025

ISSUED FOR:
GOOD FOR CONSTRUCTION

ARCHITECT / INTERIOR CONSULTANTS:



PROJECT:
 THE RAMESHWARAM CAFE
Bommasandra Industrial Area, Bommasandra
Village, Anekal TK, Bengaluru (Bangalore)
Urban, Karnataka, Bangalore, 560099

CLIENT:
**DR. VIKRAM
Dhyan Dishes LLP**

ISSUED DATE:

20-MAR-2025

DRAWN BY:

RJ

CHECKED BY:

SK

APPROVED BY

AA

SHEET TITLE:

**EXTERNAL SUPPLY
GROUND FLOOR EXTERNAL SUPPLY LAYOUT**


SHEET SIZE:

A3

DRAWING NO:

ASC-PHE-TRC-011

ASQUARE

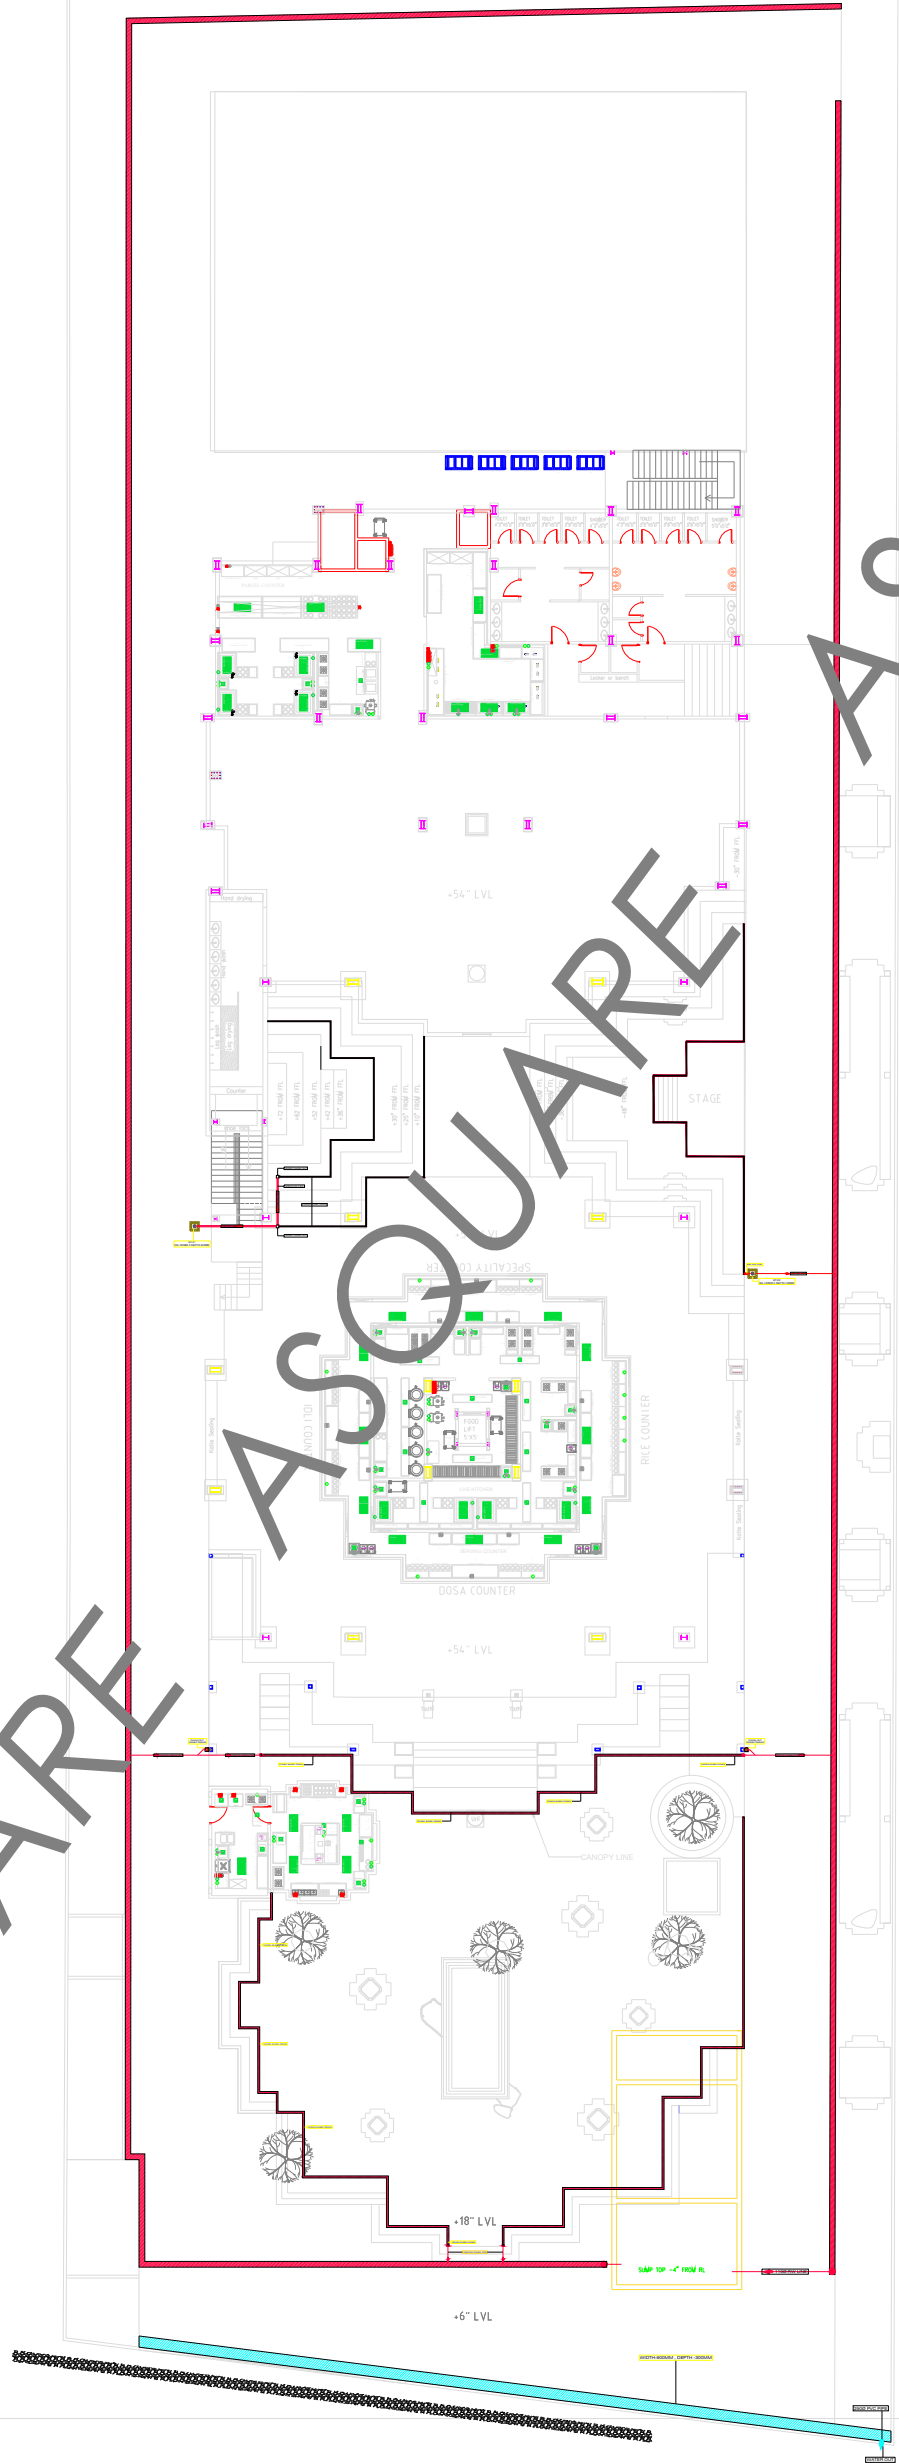

MEP CONSULTANTS:



1st Floor, APR & MRS ARCADE,
Vijayapura Road, Devanahalli,
BENGALURU INDIA , 562110

A-SQUARE MEP Consultants (hereafter referred to as "A-SQUARE") retains all copyright and other proprietary rights to the drawings created by A-SQUARE. All drawings created by A-SQUARE are protected by Indian and international copyright laws. Any unauthorized reproduction, distribution, or modification of A-SQUARE's drawings is strictly prohibited. A-SQUARE reserves the right to take legal action against any unauthorized use of its drawings. A-SQUARE grants clients a limited, non-exclusive, non-transferable license to use the drawings for the specific project or purpose for which they were created. Clients may not use the drawings for any other purpose without the express written consent of A-SQUARE. Clients may not modify, reproduce, distribute, transmit, display, perform, publish, license, create derivative works from, transfer, or sell any of A-SQUARE's drawings without the prior written consent of A-SQUARE. Clients may not use any of A-SQUARE's drawings as a basis for the design or construction of any other project without the express written consent of A-SQUARE. Clients may not disclose any of A-SQUARE's drawings to any third party without the prior written consent of A-SQUARE. kindly visit our web-site, to know more.

GENERAL NOTES

- All dimensions are in millimeters (mm), follow written dimensions, do not scale.
- Drawings must be coordinated across all disciplines; report discrepancies before execution.
- Designs comply with NBC, ASHRAE, NEC, IPC, NFPA, and other applicable architectural & MEP standards.
- Use only the latest issued drawings; verify all dimensions and site conditions before execution.

VERSION CHART

VERSION NO.	VERSION DATE
GFC	20-MAR-2025

ISSUED FOR:

GOOD FOR CONSTRUCTION

ARCHITECT / INTERIOR CONSULTANTS:



PROJECT:



Bommasandra Industrial Area, Bommasandra
Village, Anekal TK, Bengaluru (Bangalore)
Urban, Karnataka, Bangalore, 560099

CLIENT:

DR. VIKRAM
Dhyan Dishes LLP

ISSUED DATE:

20-MAR-2025

DRAWN BY:

RJ

CHECKED BY:

SK

APPROVED BY

AA

SHEET TITLE:


EXTERNAL STORM WATER DRAIN

SHEET SIZE:

A3

DRAWING NO:

ASC-PHE-TRC-012-A

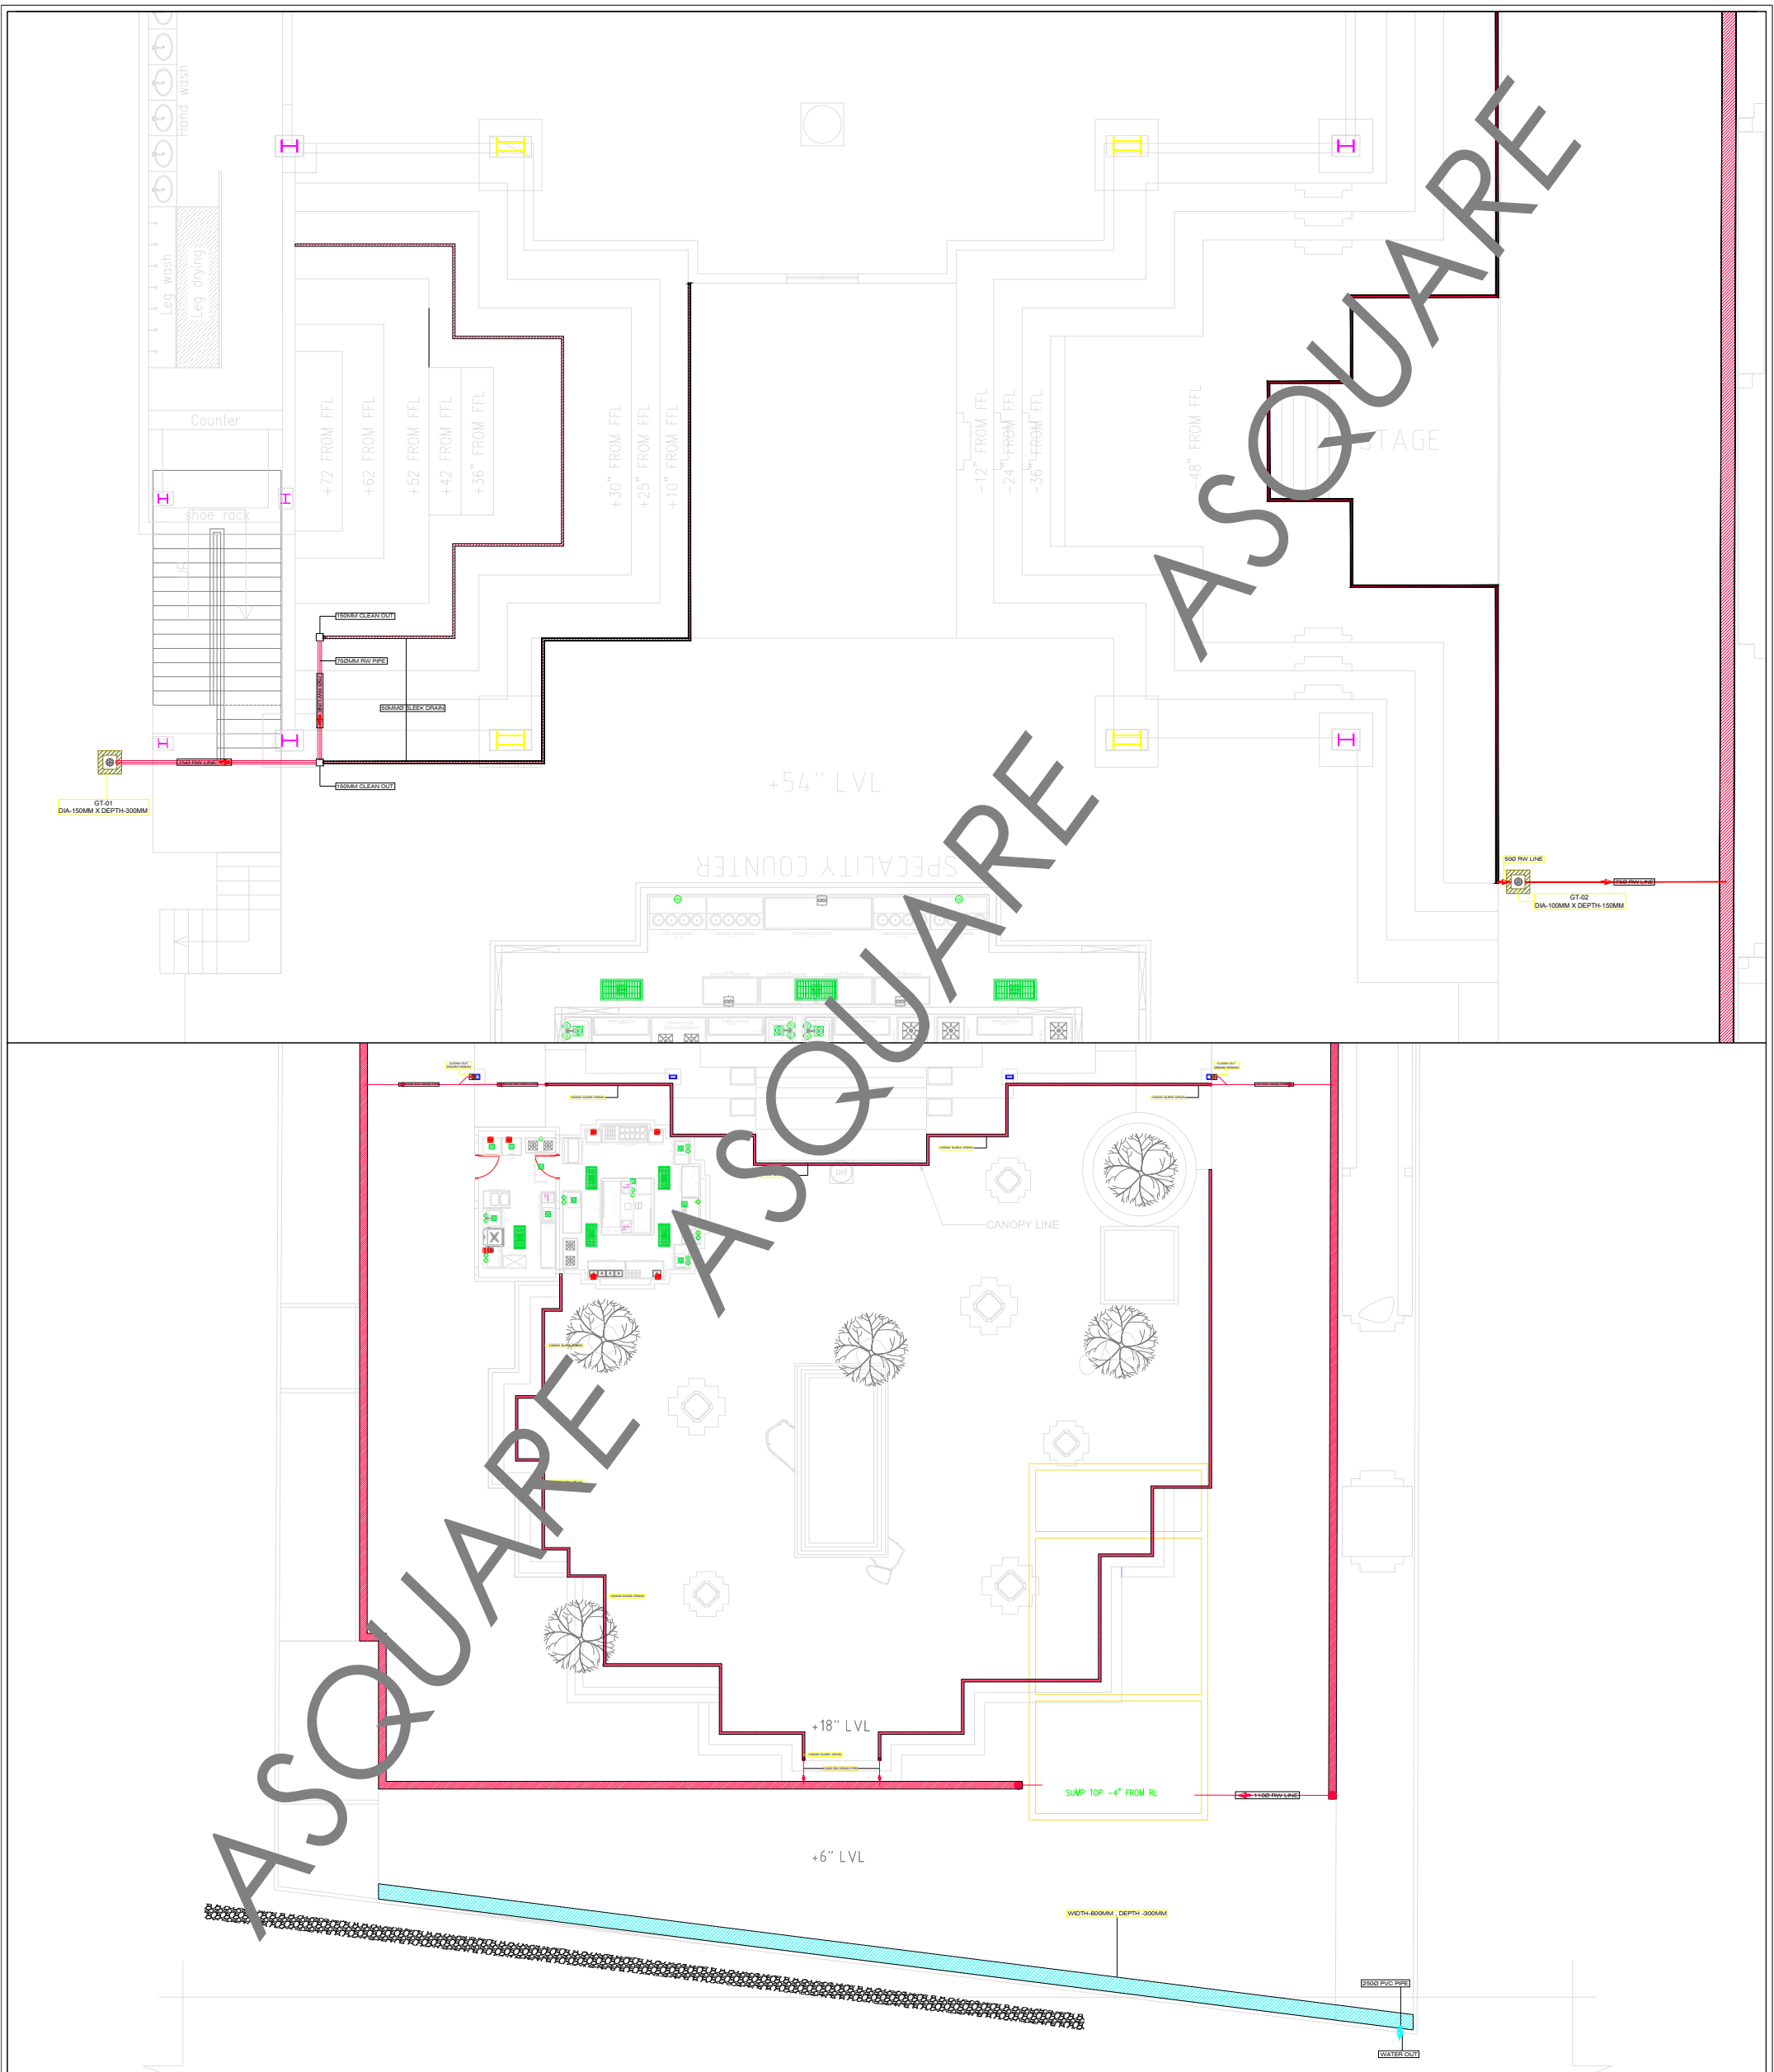

MEP CONSULTANTS:  A-SQUARE 1st Floor, APR & MRS ARCADE, Vijayapura Road, Devanahalli, BENGALURU INDIA , 562110 <small>A-SQUARE MEP Consultants (hereafter referred to as "A-SQUARE") retains all copyright and other proprietary rights to the drawings created by A-SQUARE. All drawings created by A-SQUARE are protected by Indian and international copyright laws. Any unauthorized reproduction, distribution, or modification of A-SQUARE's drawings is strictly prohibited. A-SQUARE reserves the right to take legal action against any unauthorized use of its drawings. A-SQUARE grants clients a limited, non-exclusive, non-transferable license to use the drawings for the specific project or purpose for which they were created. Clients may not use the drawings for any other purpose without the express written consent of A-SQUARE. Clients may not modify, reproduce, distribute, transmit, display, perform, publish, license, create derivative works from, transfer, or sell any of A-SQUARE's drawings without the prior written consent of A-SQUARE. Clients may not use any of A-SQUARE's drawings as a basis for the design or construction of any other project without the express written consent of A-SQUARE. Clients may not disclose any of A-SQUARE's drawings to any third party without the prior written consent of A-SQUARE. kindly visit our web-site, to know more.</small>	GENERAL NOTES 1. All dimensions are in millimeters (mm), follow written dimensions, do not scale. 2. Drawings must be coordinated across all disciplines; report discrepancies before execution. 3. Designs comply with NBC, ASHRAE, NEC, IPC, NFPA, and other applicable architectural & MEP standards. 4. Use only the latest issued drawings; verify all dimensions and site conditions before execution.	ARCHITECT / INTERIOR CONSULTANTS: 	ISSUED DATE: 20-MAR-2025										
	VERSION CHART <table border="1"> <thead> <tr> <th>VERSION NO.</th> <th>VERSION DATE</th> </tr> </thead> <tbody> <tr> <td>GFC</td> <td>20-MAR-2025</td> </tr> </tbody> </table>	VERSION NO.	VERSION DATE	GFC	20-MAR-2025	 Bommasandra Industrial Area, Bommasandra Vilage, Anekal TK, Bengaluru (Bangalore) Urban, Karnataka, Bangalore, 560099	<table border="1"> <tr> <td>DRAWN BY:</td> <td>RJ</td> </tr> <tr> <td>CHECKED BY:</td> <td>SK</td> </tr> <tr> <td>APPROVED BY</td> <td>AA</td> </tr> </table>	DRAWN BY:	RJ	CHECKED BY:	SK	APPROVED BY	AA
	VERSION NO.	VERSION DATE											
	GFC	20-MAR-2025											
DRAWN BY:	RJ												
CHECKED BY:	SK												
APPROVED BY	AA												
ISSUED FOR: GOOD FOR CONSTRUCTION	CLIENT: DR. VIKRAM Dhyan Dishes LLP	SHEET TITLE: EXTERNAL STORM WATER DRAIN											
		SHEET SIZE: A3 DRAWING NO: ASC-PHE-TRC-012-A											